



COPYRIGHT : The drawing and the design it covers are the property of shibuaboosali architects and should not be reproduced in any form by any means ,electronic,mechanical, photocopying, recording or otherwise or used for any purpose other than that mentioned without the prior written consent of the architects.

SCHEDULE OF JOINERY										
Sl No.	ITEM	SIZE (mm)	TYPE	GF	FF	2F	TOTAL			
1.	DOORS	GD1	1200 X 2400	Frameless Glass Doors	1	-	-	1		
		GD2	1200 X 2400	Frameless Glass Doors (Double Paneled)	2	-	-	2		
		GD3	3000 X 2400	Sliding Glass Door	3	-	-	3		
		D	1000 X 2400	FC Wooden Doors	1	-	-	1		
		D1	900 X 2400	FC Wooden Doors	3	-	-	3		
		D2	800 X 2100	Waterproof HDF Wooden Doors	6	-	-	6		
		D3	1200 X 2100	Waterproof HDF Wooden Doors (for Differently-abled)	1	-	-	1		
		D4	1200 X 2400	Waterproof HDF Wooden Doors (for Wash area)	2	-	-	2		
		D5	1200X 2400	12mm Glass Doors (for Wash area)	-	2	-	2		
		DD2	900 X 2100	Waterproof HDF Wooden Doors (for Wash area)	-	12	-	12		
		LD	850 X 2100	Steel Lift Door (as per Shop dgs)	1	-	-	1		
		2.	Windows	W3	1800 X 1800	UPVC Casement type	4	-	-	4
				W4	2400 X 1800	UPVC WINDOWS	-	4	-	4
				KW2	1200 X 1200	UPVC Casement type	2	-	-	2
				V1	400 X 750	UPVC Casement type	6	-	-	6
3.	Ventilators	V2	3690 X 600	UPVC CASEMENT TYPE	-	2	-	2		
		V3	4050 X 600	UPVC CASEMENT TYPE	-	2	-	2		
		V4	6650 X 600	UPVC CASEMENT TYPE	-	2	-	2		
		V5	1800 X 600	UPVC CASEMENT TYPE	1	-	-	1		
		4.	Glass Partitions	GD1	11250 X 2400	12mm Thick Tempered & Laminated Glass with doors	2	-	-	2
GD2	5200 X 2400			12mm Thick Tempered & Laminated Glass with doors	1	-	-	1		
GD3	6950 X 2400			12mm Thick Tempered & Laminated Glass with doors	1	-	-	1		
GD4	1127 X 2400			12mm Thick Tempered & Laminated Glass with doors	1	-	-	1		
GD5	3270 X 2400			12mm Thick Tempered & Laminated Glass with doors	-	2	-	2		
GD6	6360 X 2400			12mm Thick Tempered & Laminated Glass with doors	-	1	-	1		
GD7	3200 X 2400			12mm Thick Tempered & Laminated Glass with door	-	1	-	1		
GD8	3000 X 2400			12mm Thick Tempered & Laminated Glass	-	1	-	1		
GD9	11260 X 2400			12mm Thick Tempered & Laminated Glass with doors	-	2	-	2		
GD10	3760 X 2400			12mm Thick Tempered & Laminated Glass with doors	-	1	-	1		
GD11	3370 X 2400			12mm Thick Tempered & Laminated Glass with doors	-	1	-	1		
GD12	6720 X 2400			12mm Thick Tempered & Laminated Glass	-	-	1	1		
GD13	6950 X 2400			12mm Thick Tempered & Laminated Glass with door	-	-	1	1		
5.	Fixed Glass	FG1	2010 X 3400	12mm Thick Tempered & Laminated Glass	2	2	-	4		
		FG2	2220 X 3400	12mm Thick Tempered & Laminated Glass	1	-	-	1		
		FG3	2400 X 3400	12mm Thick Tempered & Laminated Glass	1	-	-	1		
		FG4	5080 X 3400	9m High-12mm Thick Tempered & Structural glazing.	1	1	1	3		
		FG5	7240 X 3400	12mm Thick Tempered & Laminated Glass	-	1	-	1		
AREA CALCULATION										
GROUND FLOOR	435.2 SQ.M (4684.2 SQ.FT)									
FIRST FLOOR	592.8 SQ.M (6381.3 SQ.FT)									
SECOND FLOOR	48.0 SQ.M (517 SQ.FT)									
TOTAL FLOOR AREA	1076.0 SQ.M (11582 SQ.FT)									

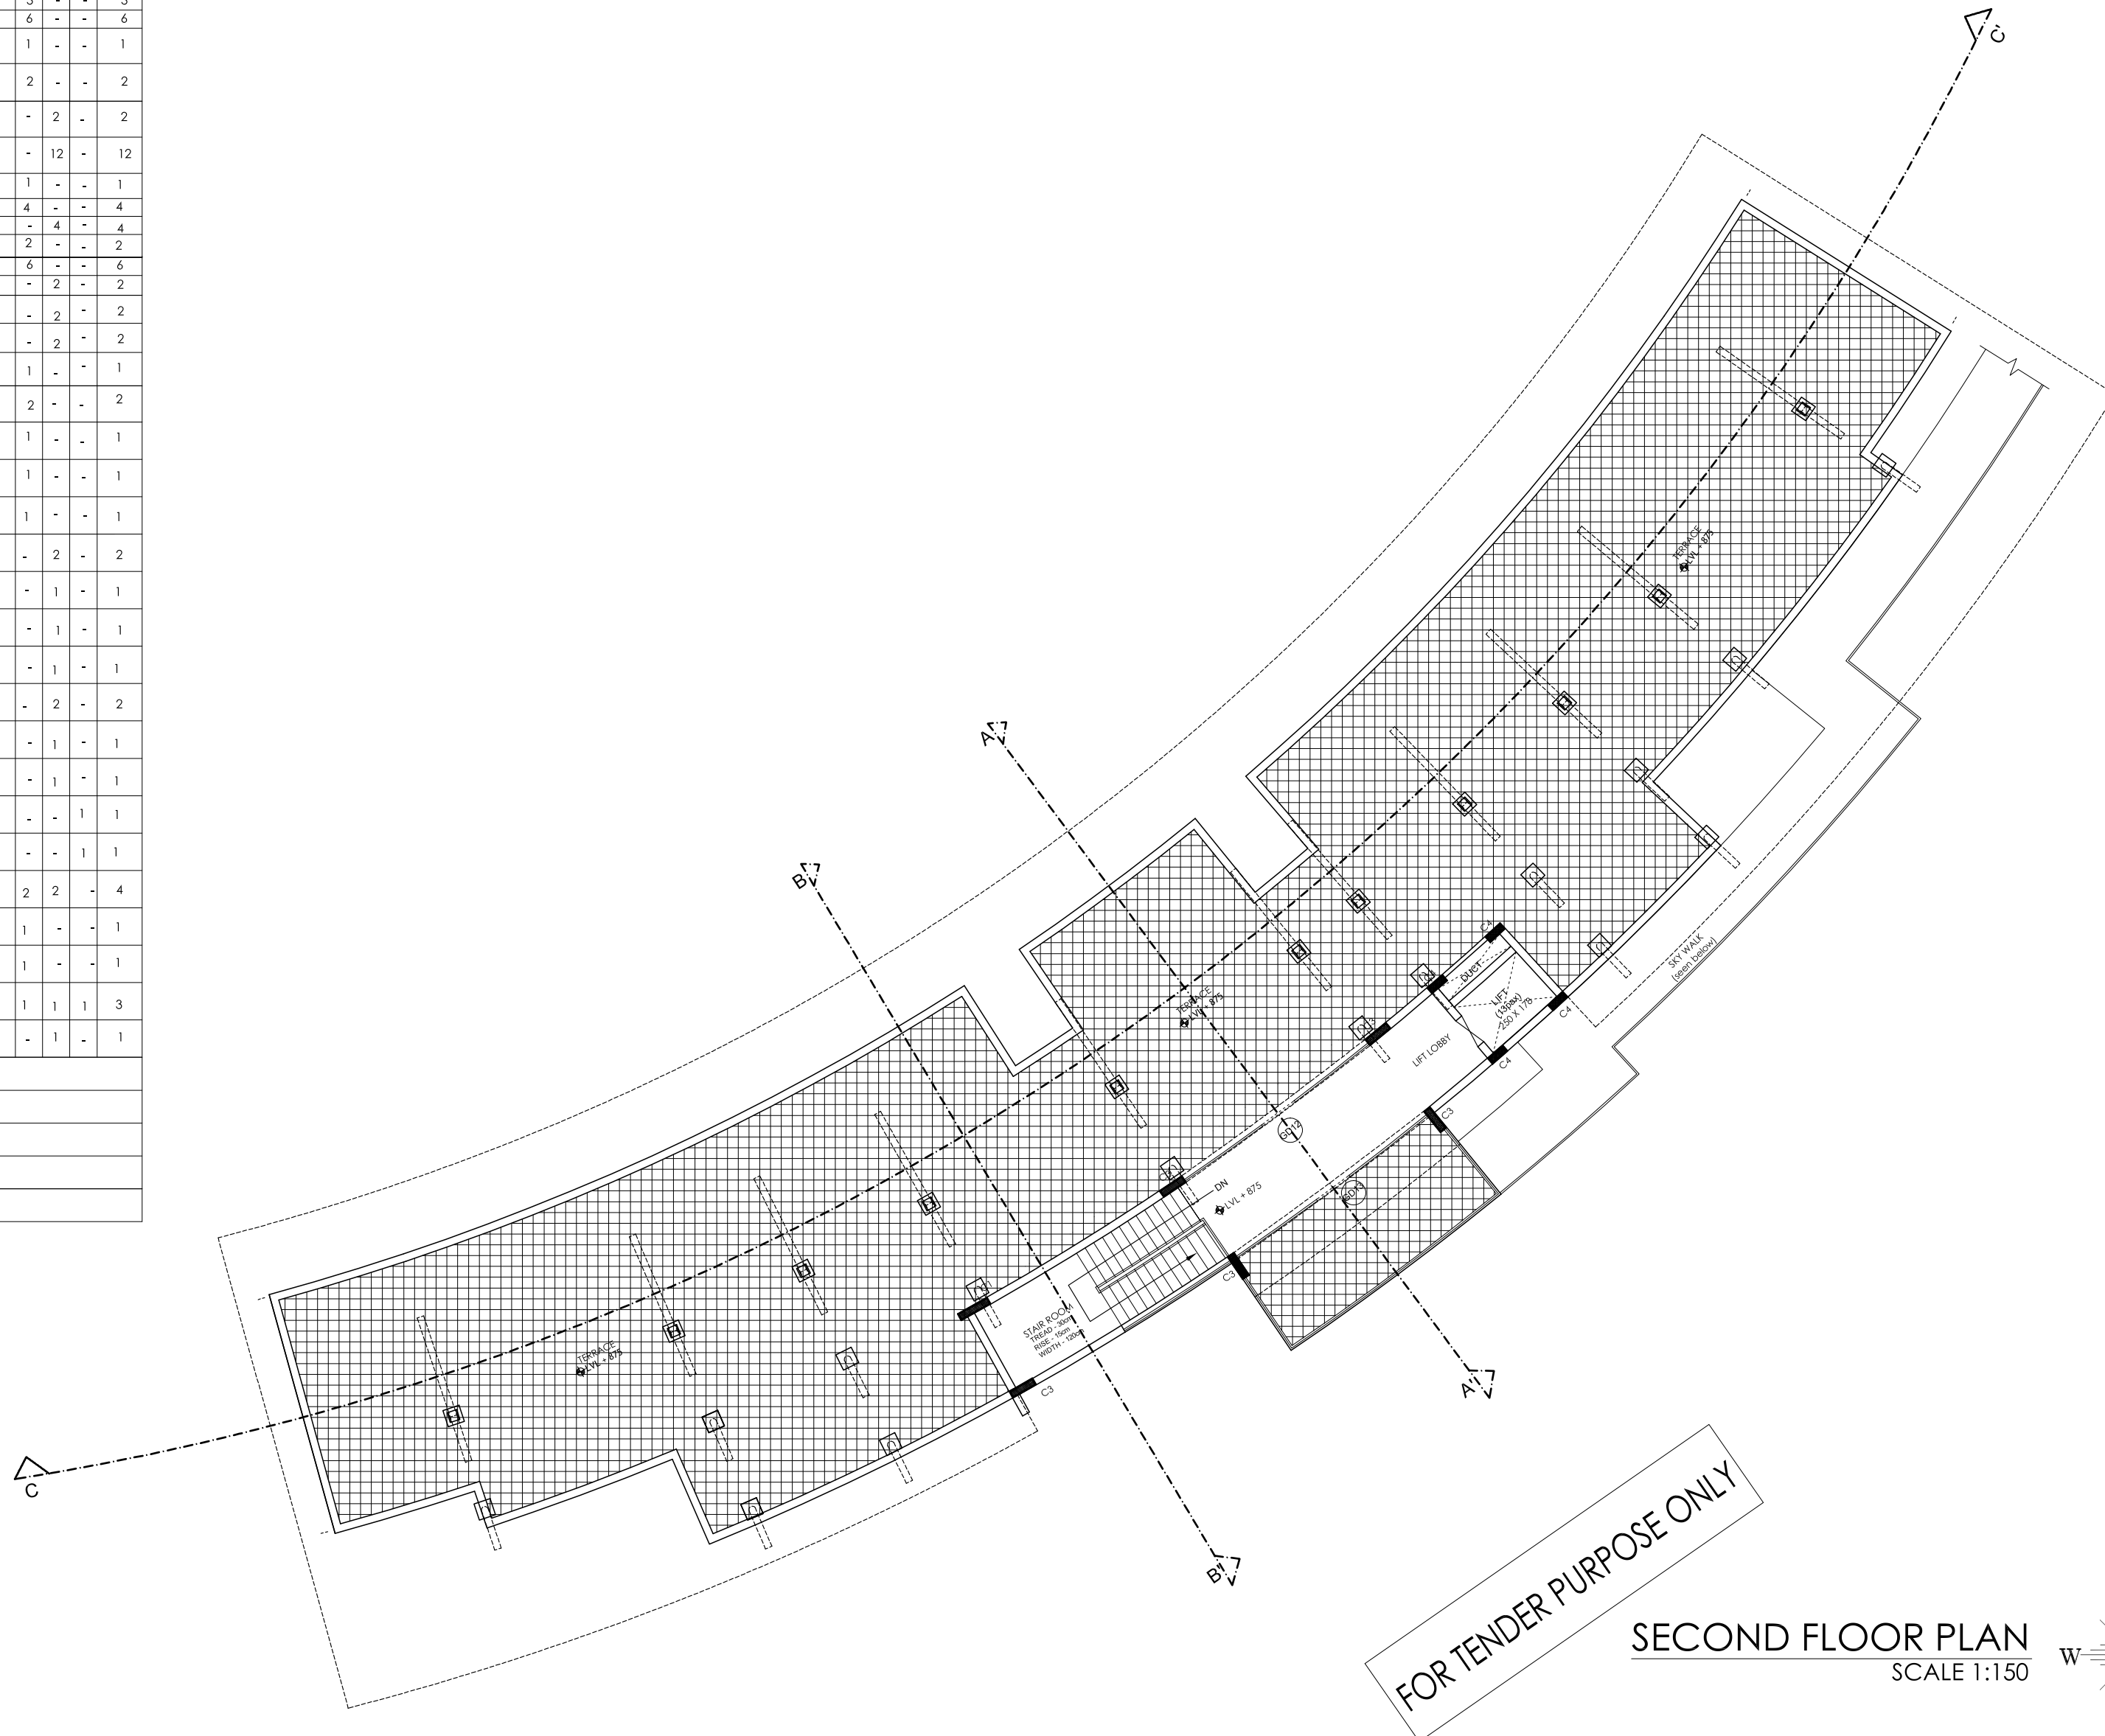

FOR TENDER PURPOSE ONLY

SECOND FLOOR PLAN
SCALE 1:150

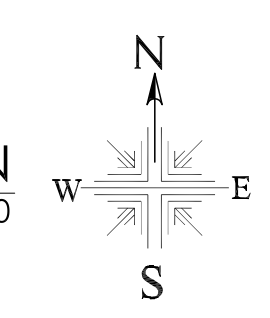

SHIBU ABOOSALI ARCHITECTS ARCHITECTS ENGINEERS INTERIOR DESIGNERS		JOB TITLE KCA CRICKET STADIUM, MANGALAPURAM			
First Floor, No.7, C-Street, Jawahar Nagar, Kaudiar PO, Trivandrum-695003 Tel: +91 471 2315584, Mobile: +91 9846175656, E: sa.architects@gmail.com www.saarchitects.org		DRAWING TITLE SECOND FLOOR PLAN			
SCALE 1:150	DRAWN HAZNA	DWG NO. SAA/21KCA/AD-03	DATE 03-09-2021		
CHECKED SA	REV 0	SHEET SIZE A2	03 OF 05		