


COPYRIGHT : The drawing and the design it covers are the property of shibuaboosali architects and should not be reproduced in any form by any means ,electronic,mechanical, photocopying, recording or otherwise or used for any purpose other than that mentioned without the prior written consent of the architects.

SCHEDULE OF JOINERY										
Sl No.	ITEM	SIZE (mm)	TYPE	GF	FF	2F	TOTAL			
1.	DOORS	GD1	1200 X 2400	Frameless Glass Doors	1	-	-	1		
		GD2	1200 X 2400	Frameless Glass Doors (Double Paneled)	2	-	-	2		
		GD3	3000 X 2400	Sliding Glass Door	3	-	-	3		
		D	1000 X 2400	FC Wooden Doors	1	-	-	1		
		D1	900 X 2400	FC Wooden Doors	3	-	-	3		
		D2	800 X 2100	Waterproof HDF Wooden Doors	6	-	-	6		
		D3	1200 X 2100	Waterproof HDF Wooden Doors (for Differently-abled)	1	-	-	1		
		D4	1200 X 2400	Waterproof HDF Wooden Doors (for Wash area)	2	-	-	2		
		D5	1200X 2400	12mm Glass Doors (for Wash area)	-	2	-	2		
		DD2	900 X 2100	Waterproof HDF Wooden Doors (for Wash area)	-	12	-	12		
		LD	850 X 2100	Steel Lift Door (as per Shop dgws)	1	-	-	1		
		2.	Windows	W3	1800 X 1800	UPVC Casement type	4	-	-	4
				W4	2400 X 1800	UPVC WINDOWS	-	4	-	4
KW2	1200 X 1200			UPVC Casement type	2	-	-	2		
V1	600 X 750			UPVC Casement type	6	-	-	6		
3.	Ventilators	V2	3690 X 600	UPVC CASEMENT TYPE	-	2	-	2		
		V3	4050 X 600	UPVC CASEMENT TYPE	-	2	-	2		
		V4	6650 X 600	UPVC CASEMENT TYPE	-	2	-	2		
		V5	1800 X 600	UPVC CASEMENT TYPE	1	-	-	1		
		4.	Glass Partitions	GD1	11250 X 2400	12mm Thick Tempered & Laminated Glass with doors	2	-	-	2
GD2	5200 X 2400			12mm Thick Tempered & Laminated Glass with doors	1	-	-	1		
GD3	6950 X 2400			12mm Thick Tempered & Laminated Glass with doors	1	-	-	1		
GD4	1127 X 2400			12mm Thick Tempered & Laminated Glass with doors	1	-	-	1		
GD5	3270 X 2400			12mm Thick Tempered & Laminated Glass with doors	-	2	-	2		
GD6	6360 X 2400			12mm Thick Tempered & Laminated Glass with doors	-	1	-	1		
GD7	3200 X 2400			12mm Thick Tempered & Laminated Glass with door	-	1	-	1		
GD8	3000 X 2400			12mm Thick Tempered & Laminated Glass	-	1	-	1		
GD9	11260 X 2400			12mm Thick Tempered & Laminated Glass with doors	-	2	-	2		
GD10	3760 X 2400			12mm Thick Tempered & Laminated Glass with doors	-	1	-	1		
GD11	3370 X 2400			12mm Thick Tempered & Laminated Glass with doors	-	1	-	1		
GD12	6720 X 2400			12mm Thick tempered & Laminated Glass	-	-	1	1		
GD13	6950 X 2400			12mm Thick tempered & Laminated Glass with door	-	-	1	1		
5.	Fixed Glass	FG1	2010 X 3400	12mm Thick Tempered & Laminated Glass	2	2	-	4		
		FG2	2220 X 3400	12mm Thick Tempered & Laminated Glass	1	-	-	1		
		FG3	2400 X 3400	12mm Thick Tempered & Laminated Glass	1	-	-	1		
		FG4	1040 X 1800	Structural glazing.	1	1	1	3		
		FG5	2400 X 2400	12mm Thick Tempered & Laminated Glass	-	1	-	1		
AREA CALCULATION										
GROUND FLOOR		435.2 SQ.M (4684.2 SQ.FT)								
FIRST FLOOR		592.8 SQ.M (6381.3 SQ.FT)								
SECOND FLOOR		48.0 SQ.M (517 SQ.FT)								
TOTAL FLOOR AREA		1076.0 SQ.M (11582 SQ.FT)								

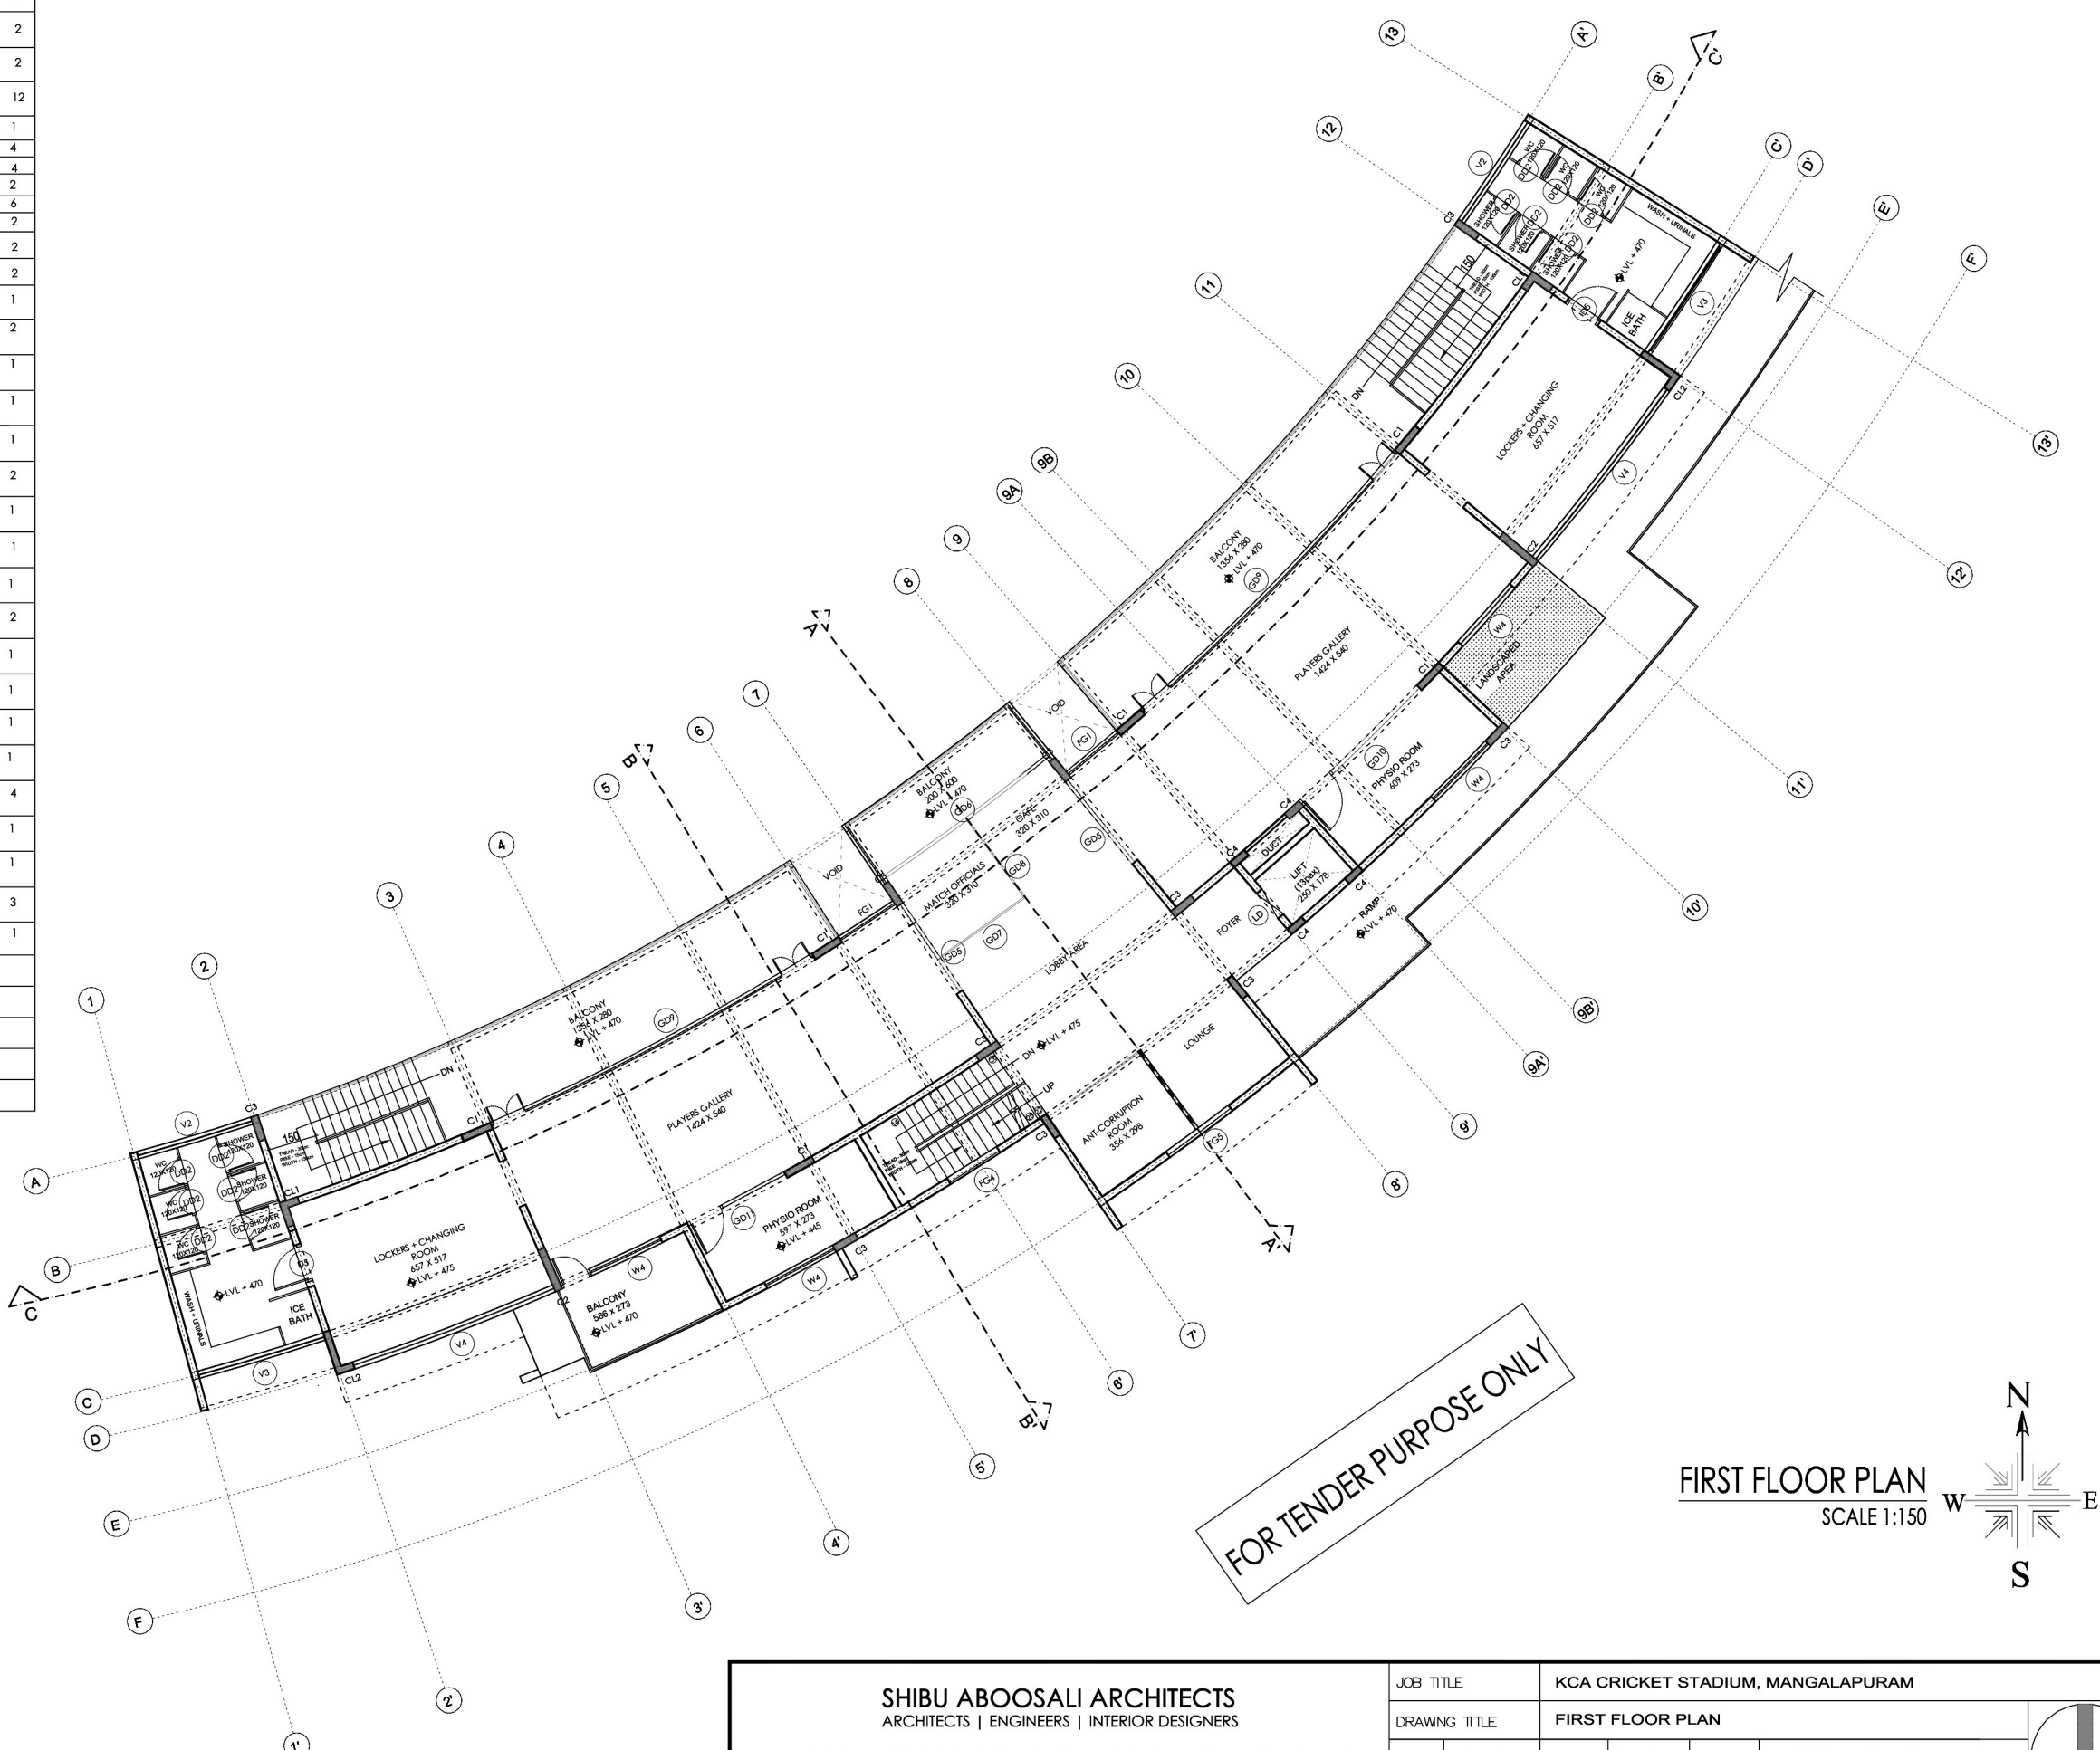

FIRST FLOOR PLAN
SCALE 1:150

SHIBU ABOOSALI ARCHITECTS ARCHITECTS ENGINEERS INTERIOR DESIGNERS First Floor, No.7, C-Street, Jawahar Nagar, Kaudiar PO, Trivandrum-695003 Tel: +91 471 2315584, Mobile: +91 9846175656, E: sa.architects1@gmail.com www.saarchitects.org		JOB TITLE: KCA CRICKET STADIUM, MANGALAPURAM DRAWING TITLE: FIRST FLOOR PLAN	
SCALE: 1:150	DRAWN: AKHIL	DWG NO: SAA/21KCA/AD-02	
DATE: 11-09-2021	CHECKED: SA	REV: 04	
		SHEET SIZE: A2	02 OF 05