



COPYRIGHT : The drawing and the design it covers are the property of the architects and should not be reproduced in any form by any means ,electronic,mechanical, photocopying, recording or otherwise or used for any purpose other than that mentioned without the prior written consent of the architects.

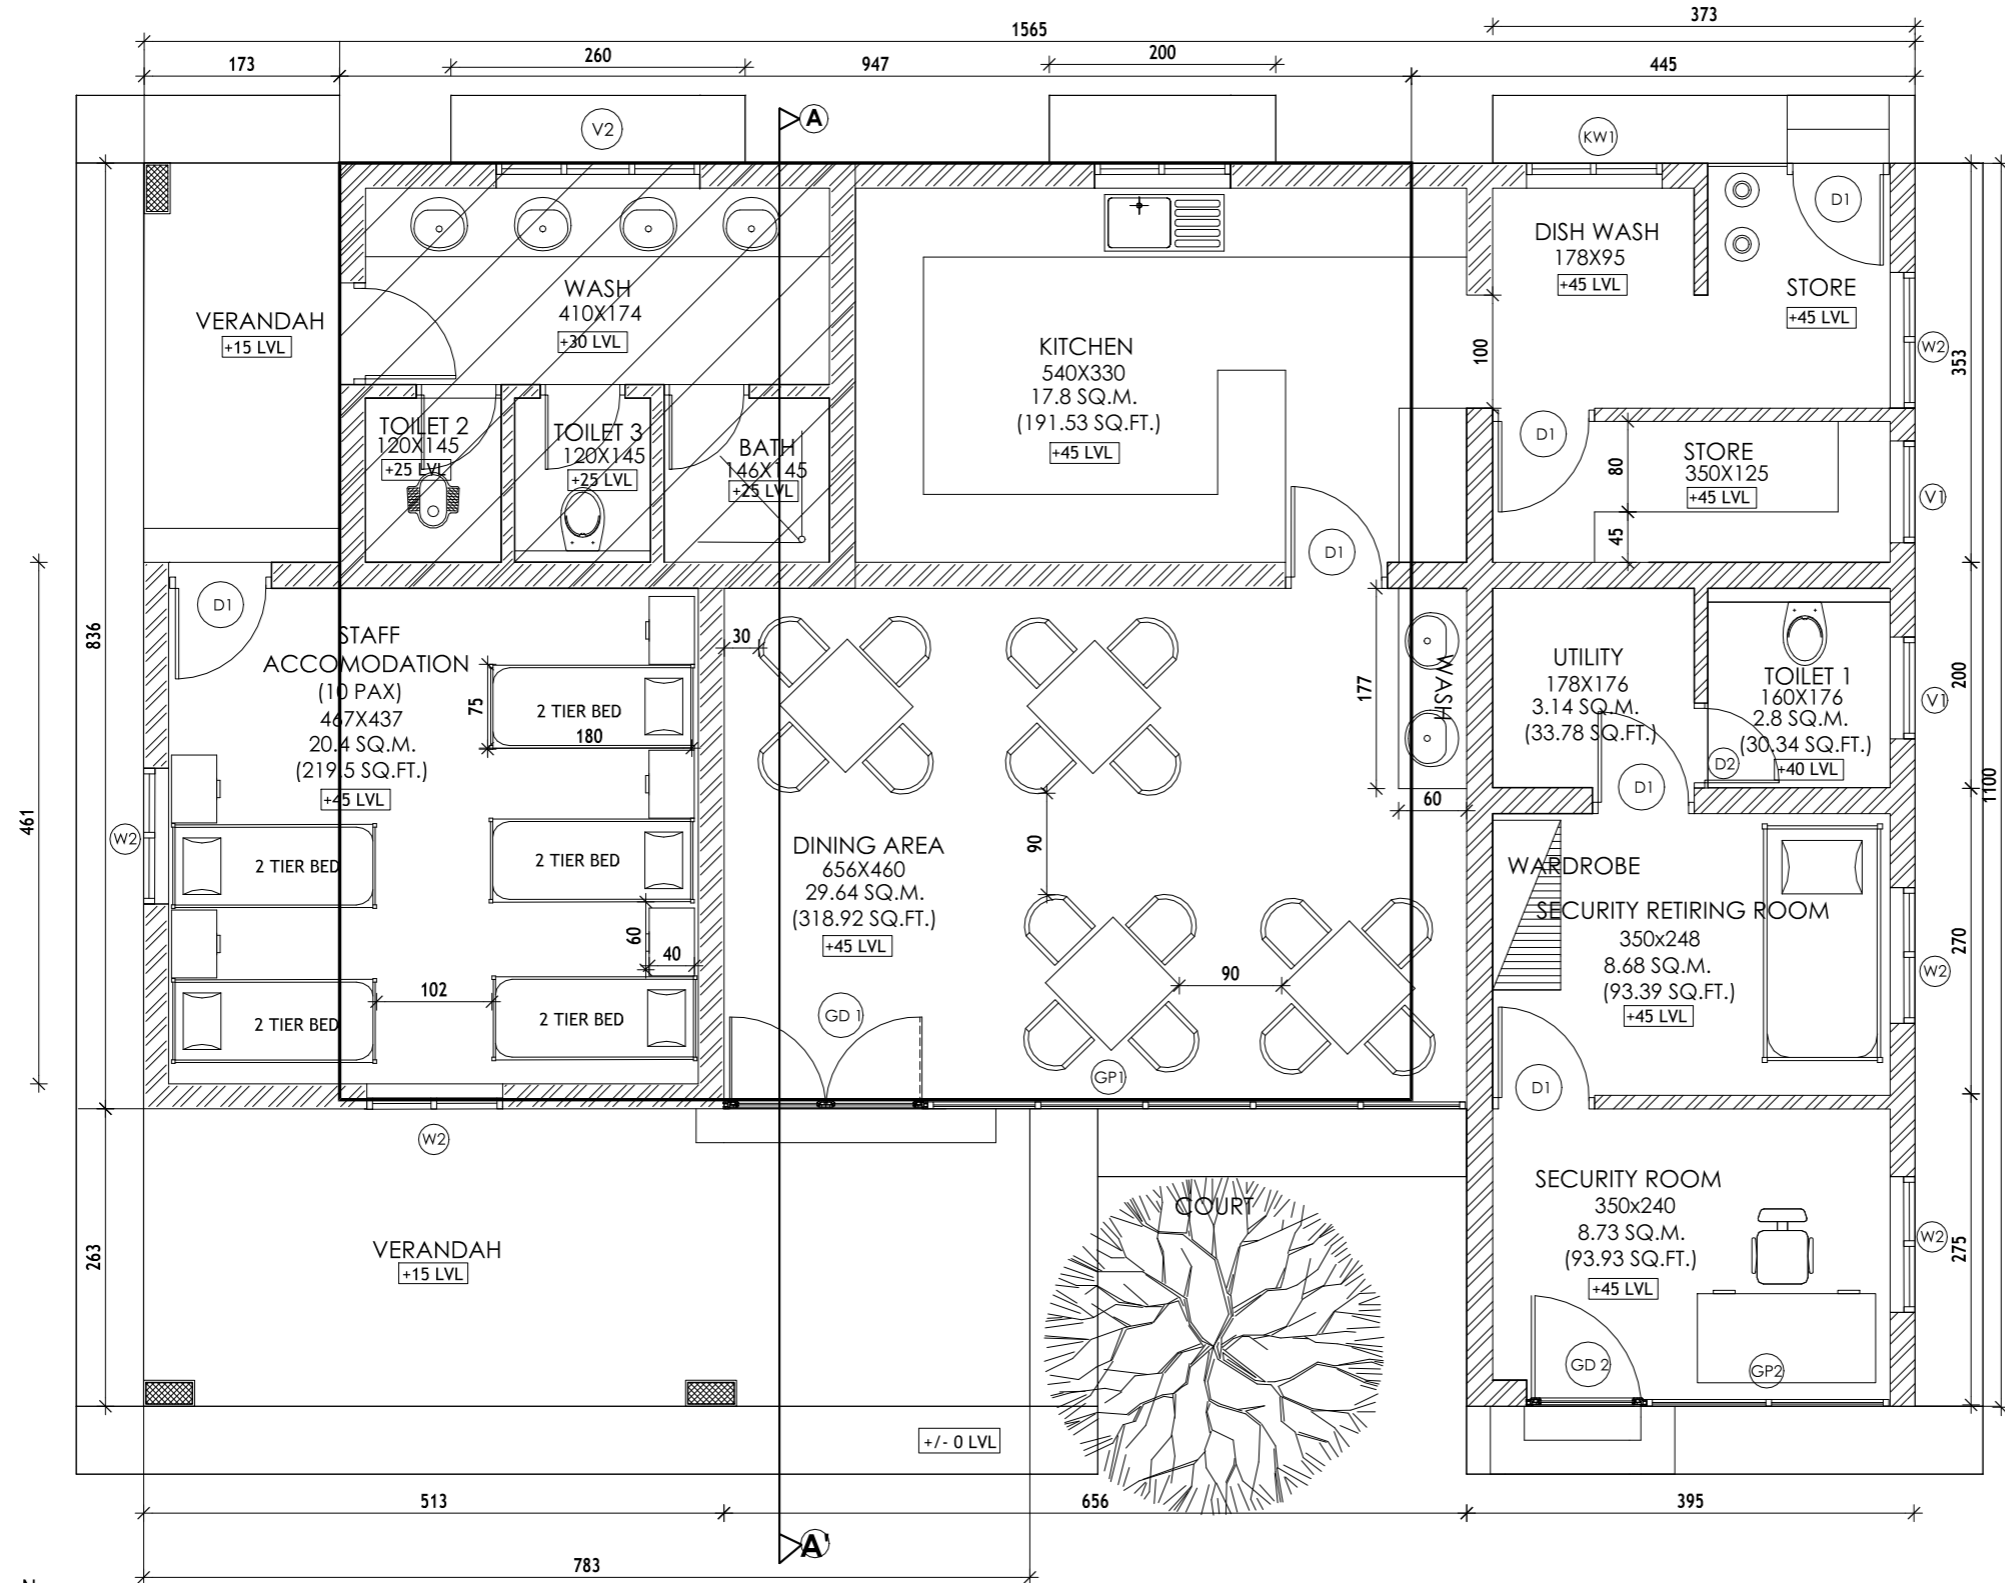

LEGEND

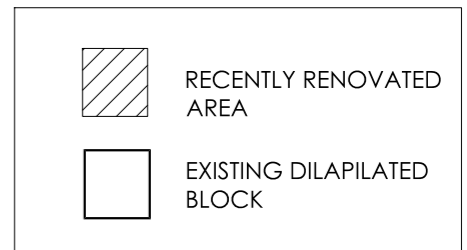

**LAYOUT PLAN
SECURITY & UTILITY BLOCK
KCA CRICKET GROUND, MANGALAPURAM**

AREA= 144.68 SQ.M. (1556.76 SQ.FT)



<p align="center">SHIBU ABOOSALI ARCHITECTS ARCHITECTS ENGINEERS INTERIOR DESIGNERS</p> <p align="center">No : 07 , C-Street, Jawahar Nagar, Kaudiar PO, Trivandrum-695003 Tel: +91 471 2315584, Mobile: +91 9846175656, E: sa.architects1@gmail.com www.saarchitects.org</p>		JOB TITLE		SECURITY & UTILITY BLOCK, KCA MANGALAPURAM			
		DRAWING TITLE		FLOOR PLAN			
SCALE	1:50	DRAWN	ANAKHA	DWG NO.			
DATE	08-05-2023	CHECKED	SA	REV	0	SHEET SIZE	A2 01 OF 01

COPYRIGHT : The drawing and the design it covers are the property of the architects and should not be reproduced in any form by any means .electronic,mechanical, photocopying, recording or otherwise or used for any purpose other than that mentioned without the prior written consent of the architects.


Parrapet @+420 lvl
from FFL

TF @+ 330 lvl
from FFL

GF Lintel @
+ 240 lvl from FFL

Sill Level @
+ 120 from FFL

PLINTH LEVEL
+45 LVL

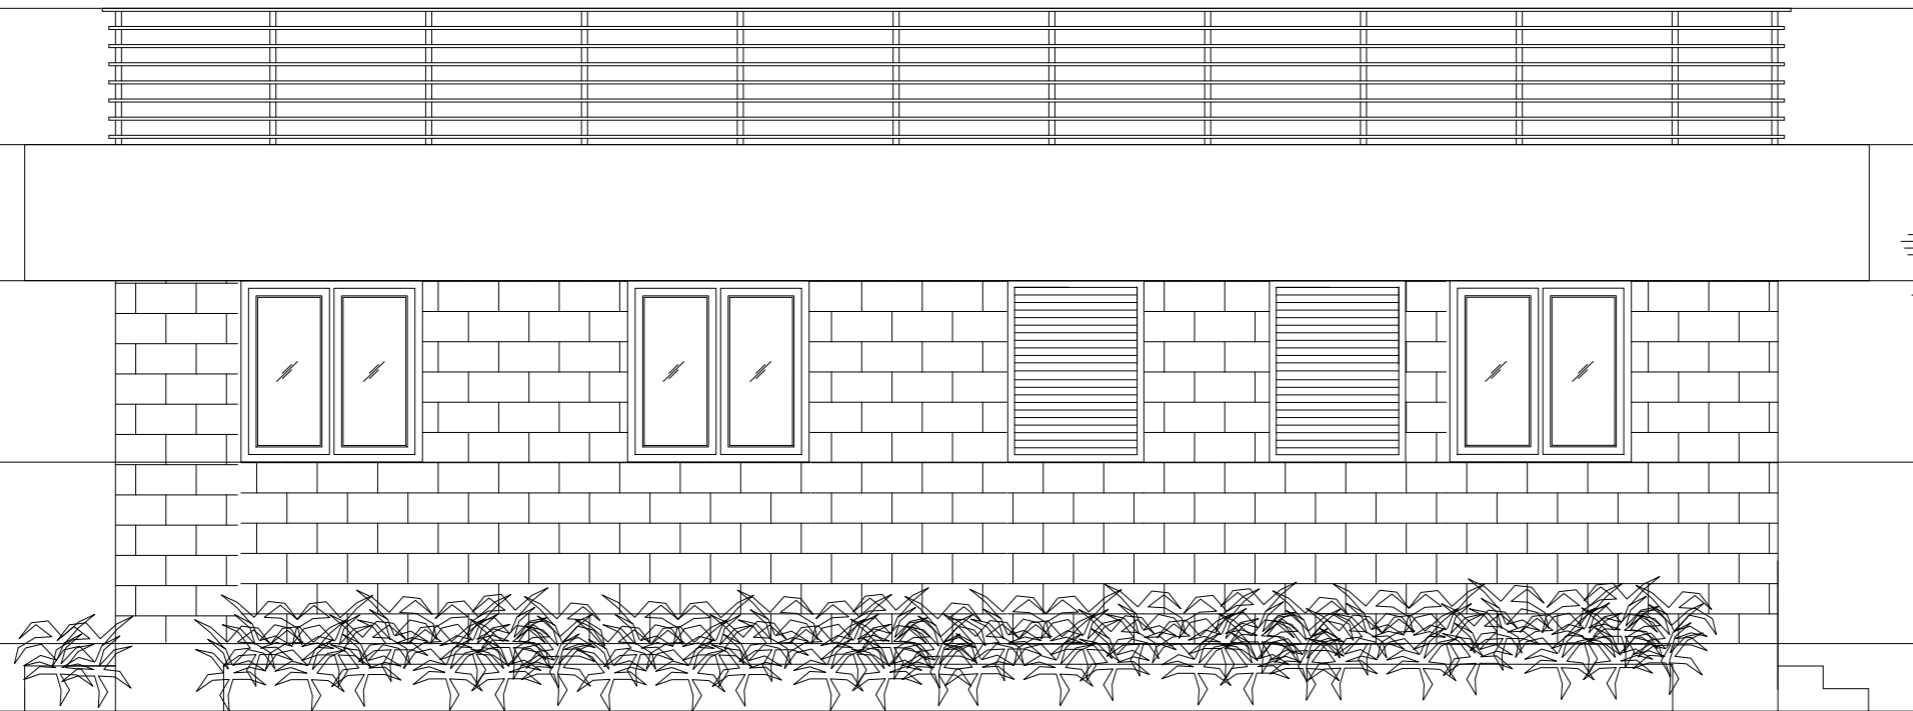

EAST ELEVATION


SCALE:1:50

SECURITY & UTILITY BLOCK KCA CRICKET GROUND, MANGALAPURAM


SHIBU ABOOSALI ARCHITECTS
ARCHITECTS | ENGINEERS | INTERIOR DESIGNERS

No : 07 , C-Street, Jawahar Nagar, Kaudiar PO, Trivandrum-695003
Tel: +91 471 2315584, Mobile: +91 9846175656, E: sa.architects1@gmail.com
www.saarchitects.org

JOB TITLE		SECURITY & UTILITY BLOCK, KCA MANGALAPURAM					
DRAWING TITLE		ELEVATION					
SCALE	1:50	DRAWN	ANAKHA	DWG NO.			
DATE	19-04-2023	CHECKED	SA	REV	0	SHEET SIZE	A3 01 OF 01

 


COPYRIGHT : The drawing and the design it covers are the **shibupatgossali architects** and should not be reproduced in any form by any means .electronic,mechanical, photocopying, recording or otherwise or used for any purpose other than that mentioned without the prior written consent of the architects.

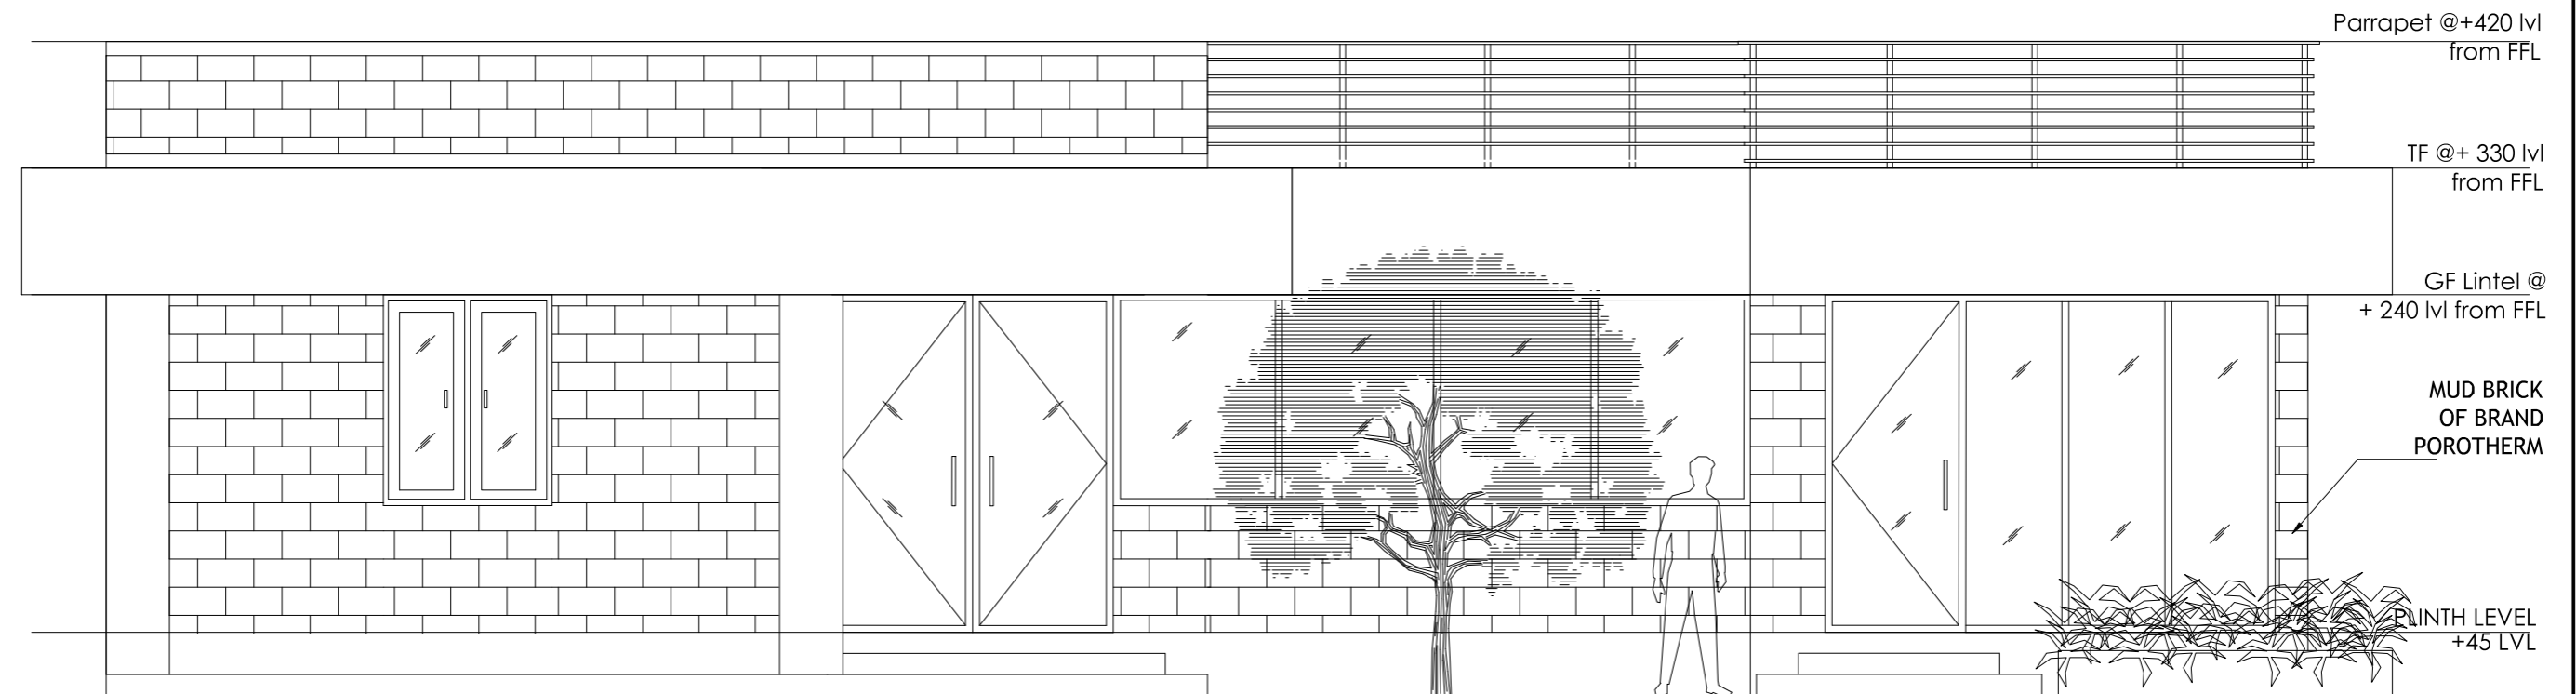


FRONT ELEVATION
SCALE:1:50

SECURITY & UTILITY BLOCK KCA CRICKET GROUND, MANGALAPURAM

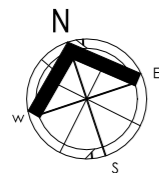

SHIBU ABOOSALI ARCHITECTS ARCHITECTS ENGINEERS INTERIOR DESIGNERS		JOB TITLE		SECURITY & UTILITY BLOCK, KCA MANGALAPURAM					
No : 07 , C-Street, Jawahar Nagar, Kaudiar PO, Trivandrum-695003 Tel: +91 471 2315584, Mobile: +91 9846175656, E: sa.architects1@gmail.com www.saarchitects.org		DRAWING TITLE		ELEVATION					
SCALE	1:50	DRAWN	ANAKHA	DWG NO.					
DATE	19-04-2023	CHECKED	SA	REV	0	SHEET SIZE	A3	01 OF 01	

COPYRIGHT : The drawing and the design it covers are the shibuaboosali architects and should not be reproduced in any form by any means .electronic,mechanical, photocopying, recording or otherwise or used for any purpose other than that mentioned without the prior written consent of the architects.

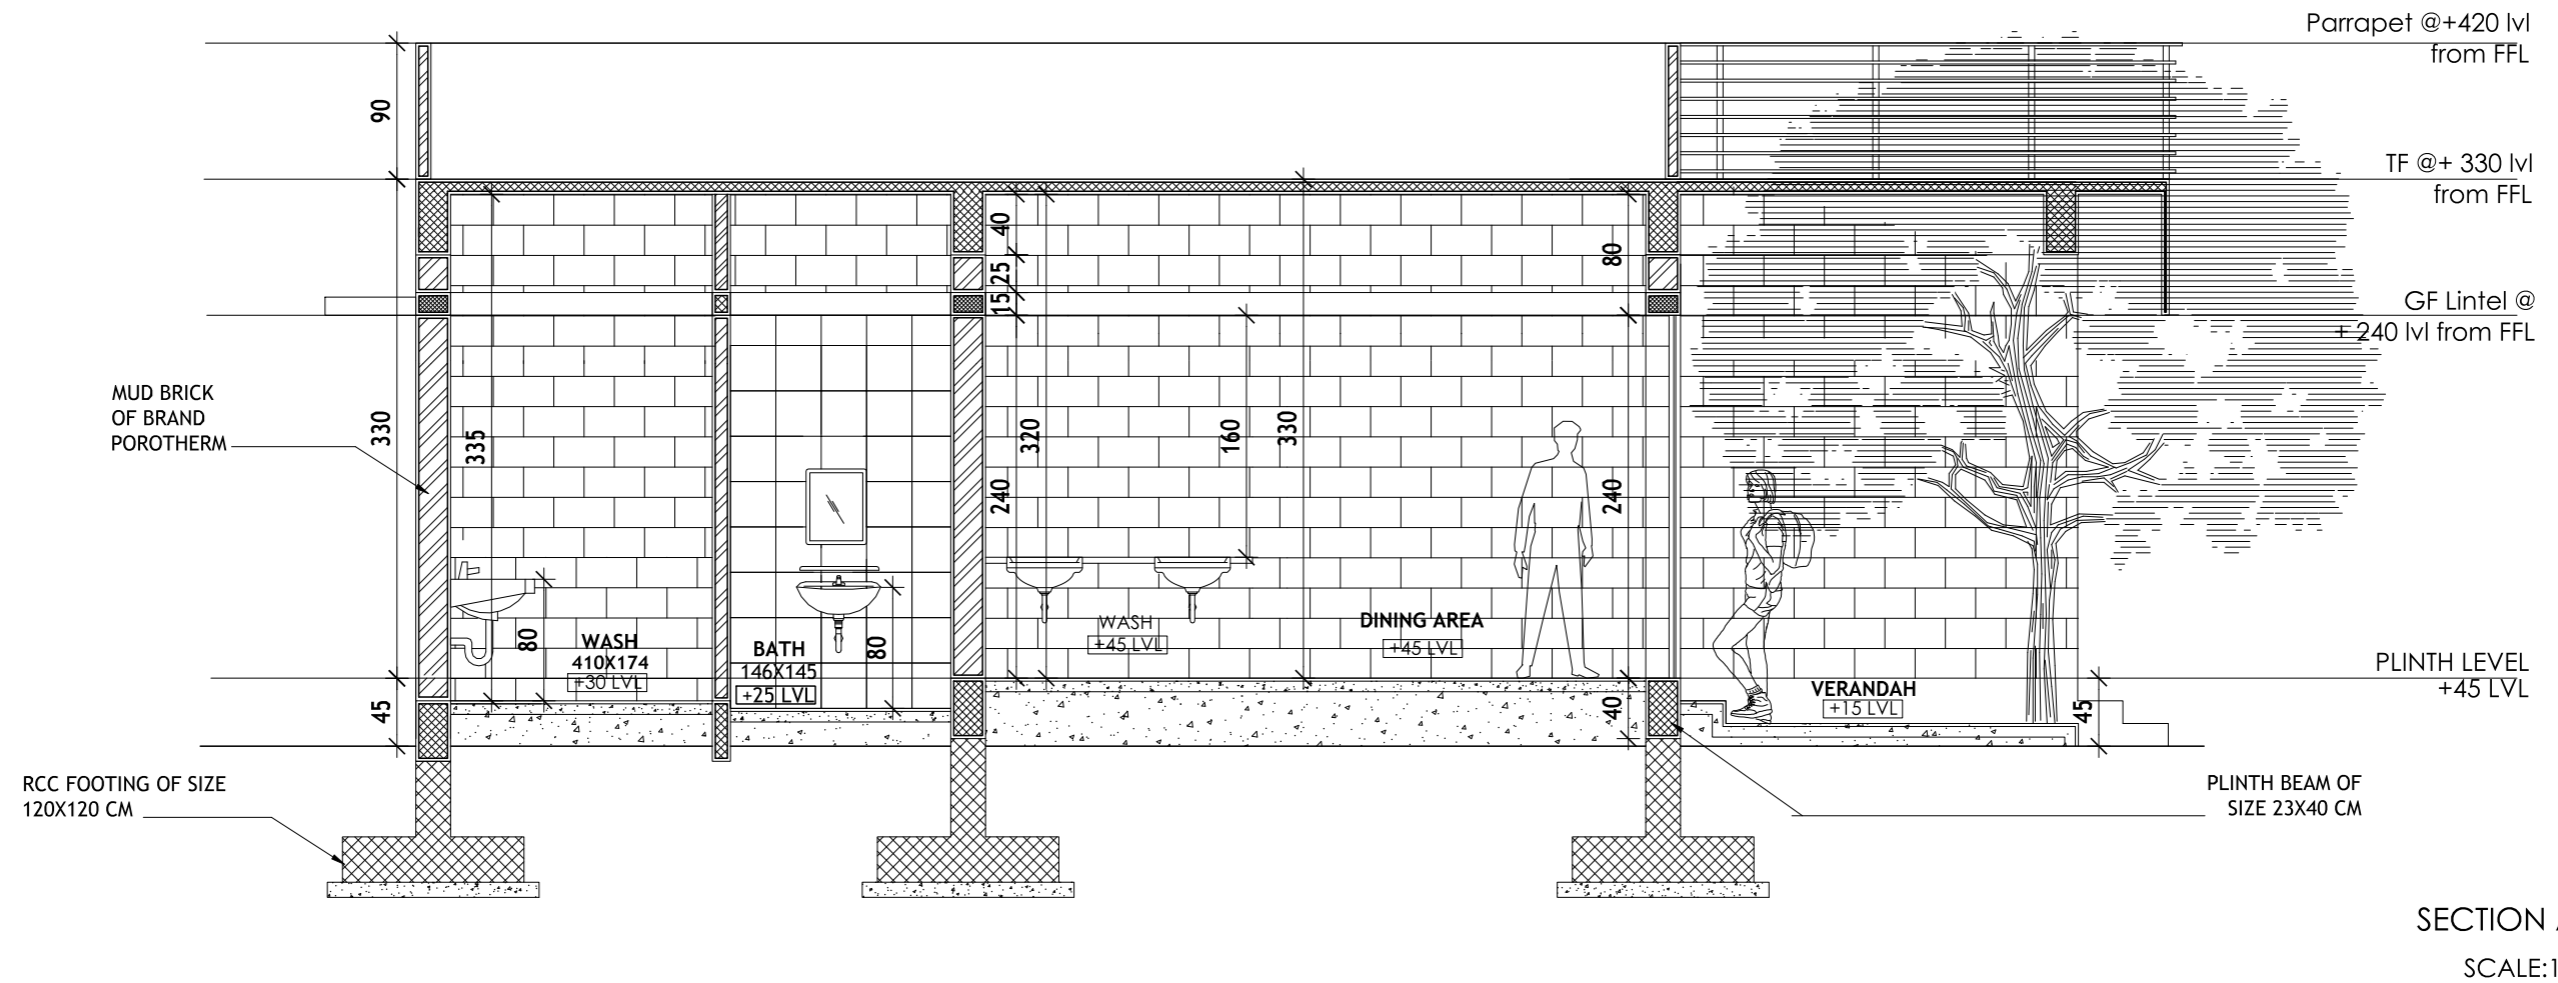

SECTION AA'
SCALE:1:50

SECURITY & UTILITY BLOCK KCA CRICKET GROUND, MANGALAPURAM

SHIBU ABOOSALI ARCHITECTS ARCHITECTS ENGINEERS INTERIOR DESIGNERS		JOB TITLE		SECURITY & UTILITY BLOCK, KCA MANGALAPURAM					
No : 07 , C-Street, Jawahar Nagar, Kaudiar PO, Trivandrum-695003 Tel: +91 471 2315584, Mobile: +91 9846175656, E: sa.architects1@gmail.com www.saarchitects.org		DRAWING TITLE		SECTION DETAILS					
SCALE	1:50	DRAWN	ANAKHA	DWG NO.					
DATE	19-04-2023	CHECKED	SA	REV	0	SHEET SIZE	A3	01 OF 01	