


COPYRIGHT : The drawing and the design it covers are the property of the architects and should not be reproduced in any form by any means ,electronic,mechanical, photocopying, recording or otherwise or used for any purpose other than that mentioned without the prior written consent of the architects.

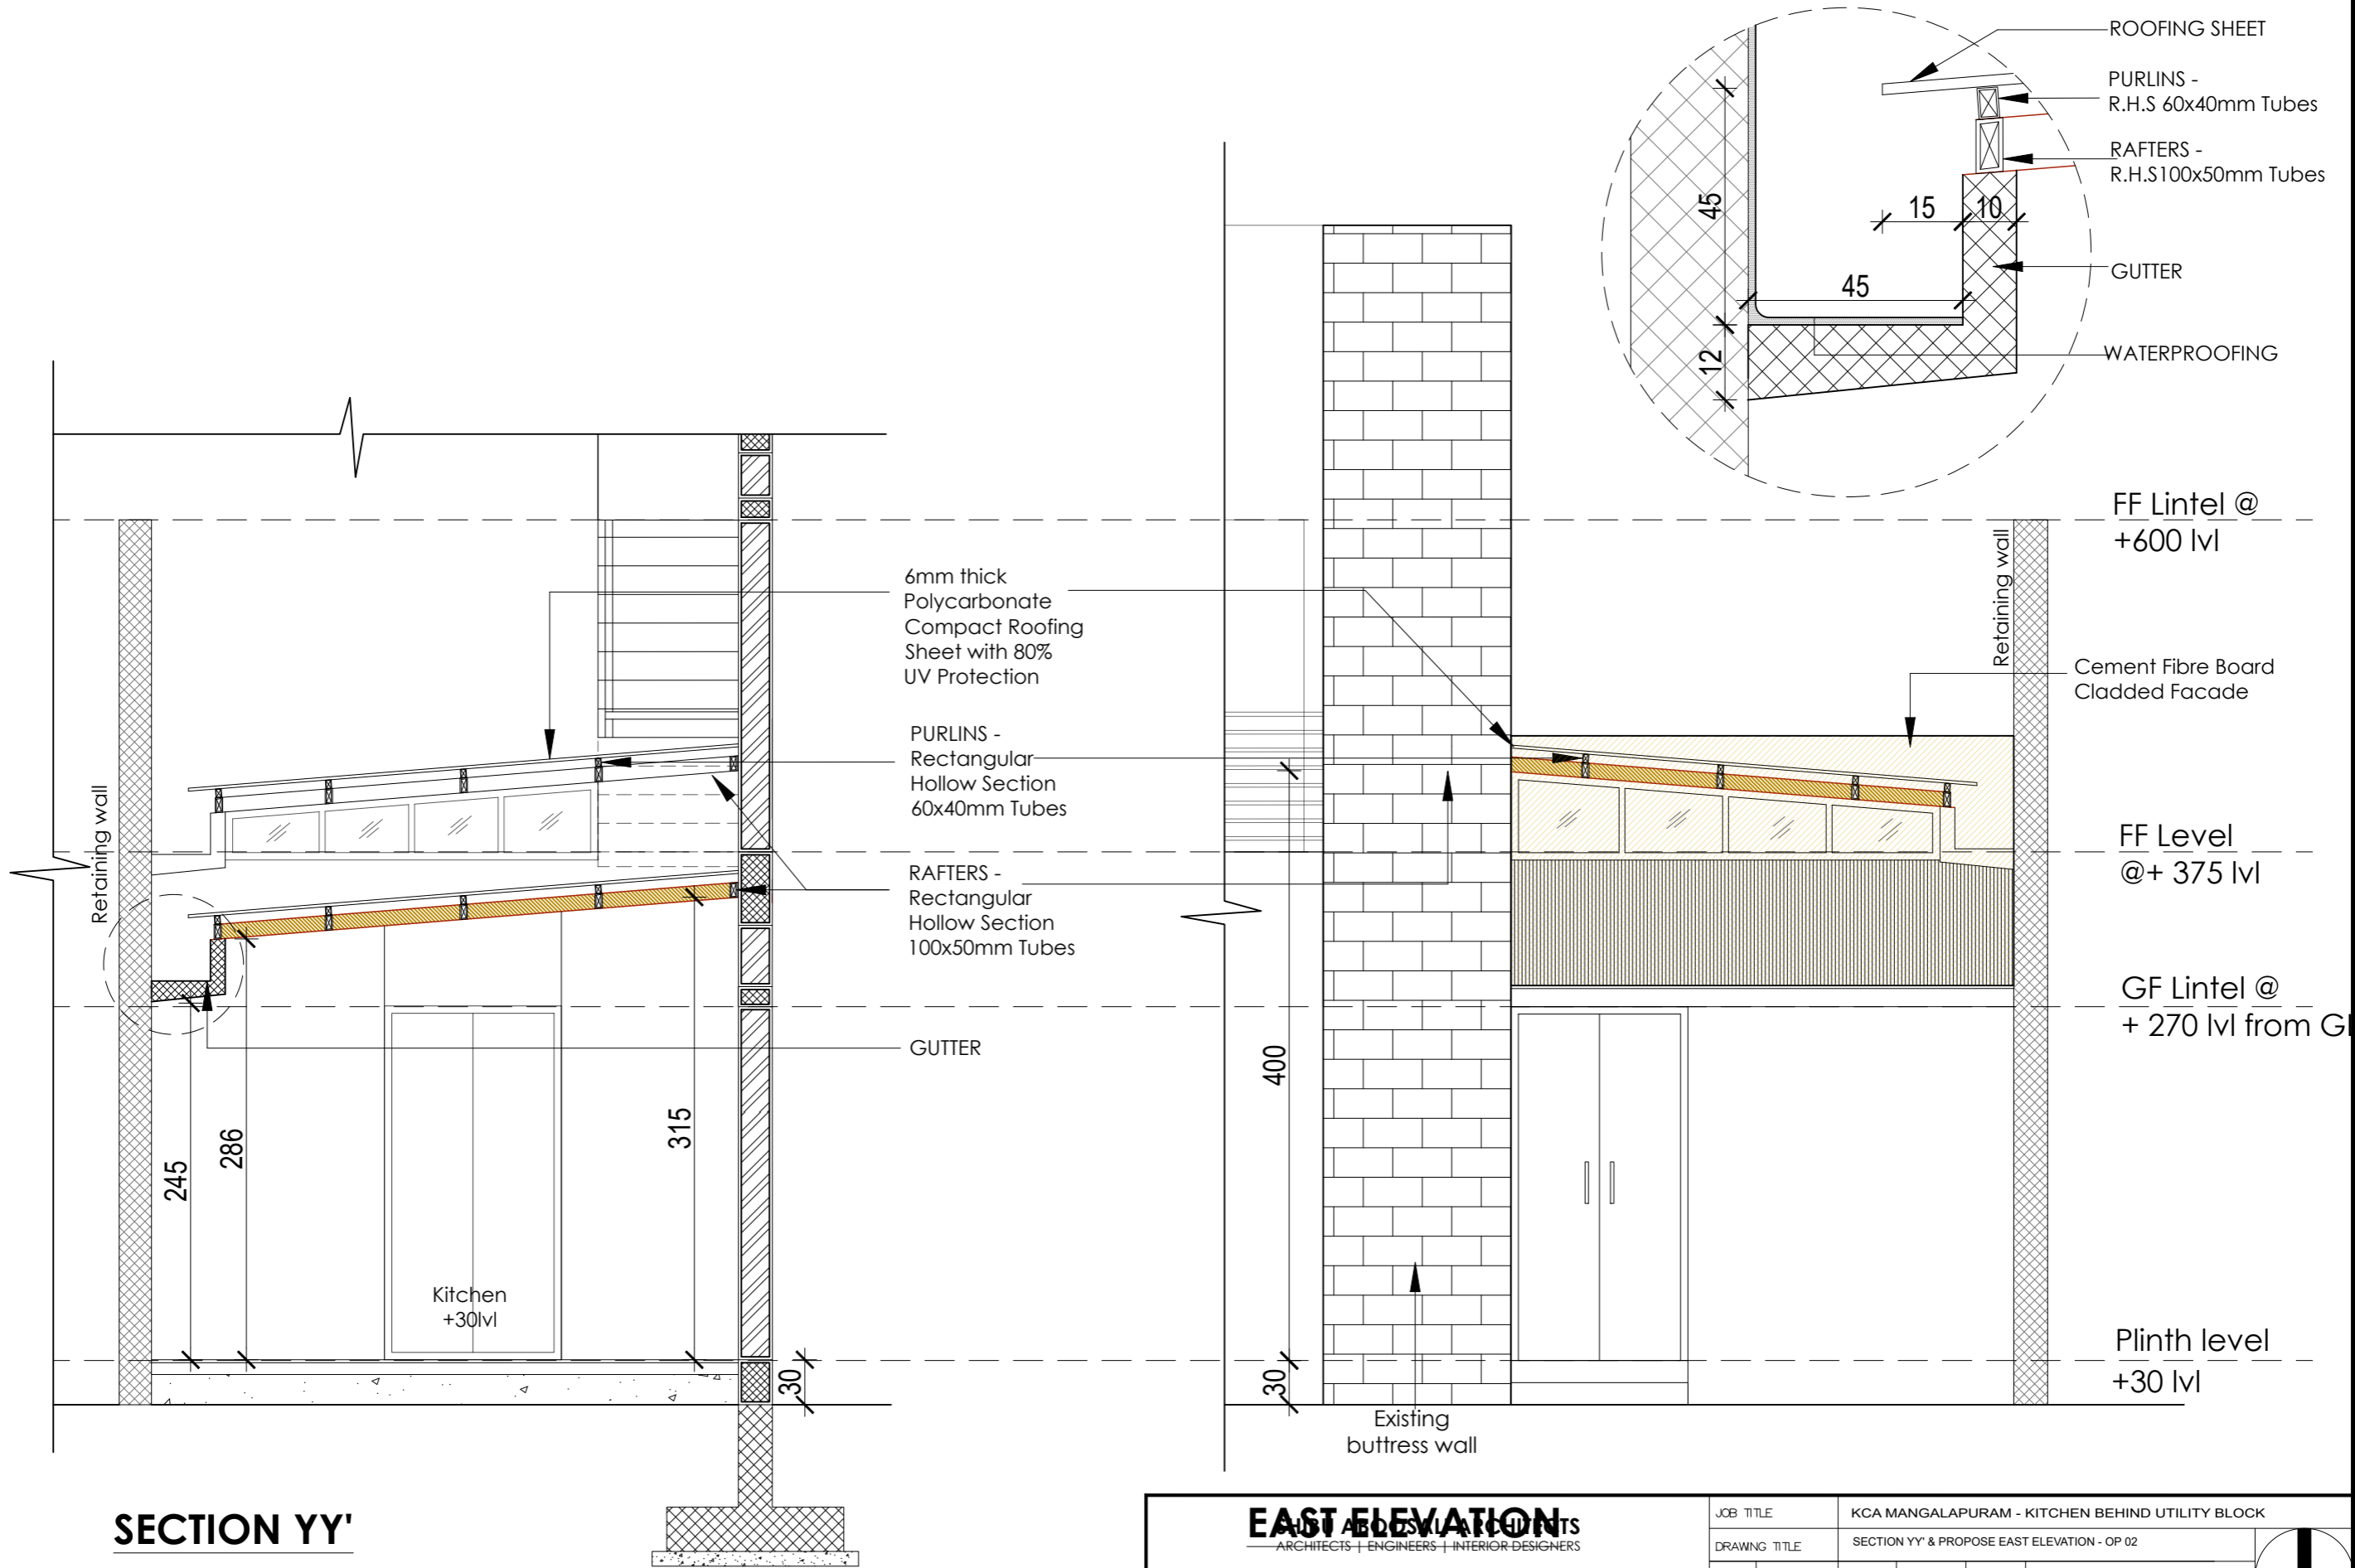


**SECTION YY'**

**EAST ELEVATION**


No : 07 , C-Street, Jawahar Nagar, Kaudiar PO, Trivandrum-695003  
 Tel: +91 471 2315584, Mobile: +91 9846175656, E: sa.architects1@gmail.com  
 www.saarchitects.org


JOB TITLE		KCA MANGALAPURAM - KITCHEN BEHIND UTILITY BLOCK			
DRAWING TITLE		SECTION YY' & PROPOSE EAST ELEVATION - OP 02			
SCALE	1:50	DRAWN	SHAHANA	DWG NO.	
DATE	18.06.2025	CHECKED	SA	REV	
SHEET SIZE		A3	04 OF 04		

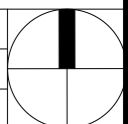

COPYRIGHT : The drawing and the design it covers are the property of shibu aboosali architects and should not be reproduced in any form by any means ,electronic,mechanical, photocopying, recording or otherwise or used for any purpose other than that mentioned without the prior written consent of the architects.


# BRICKWORK DRAWING

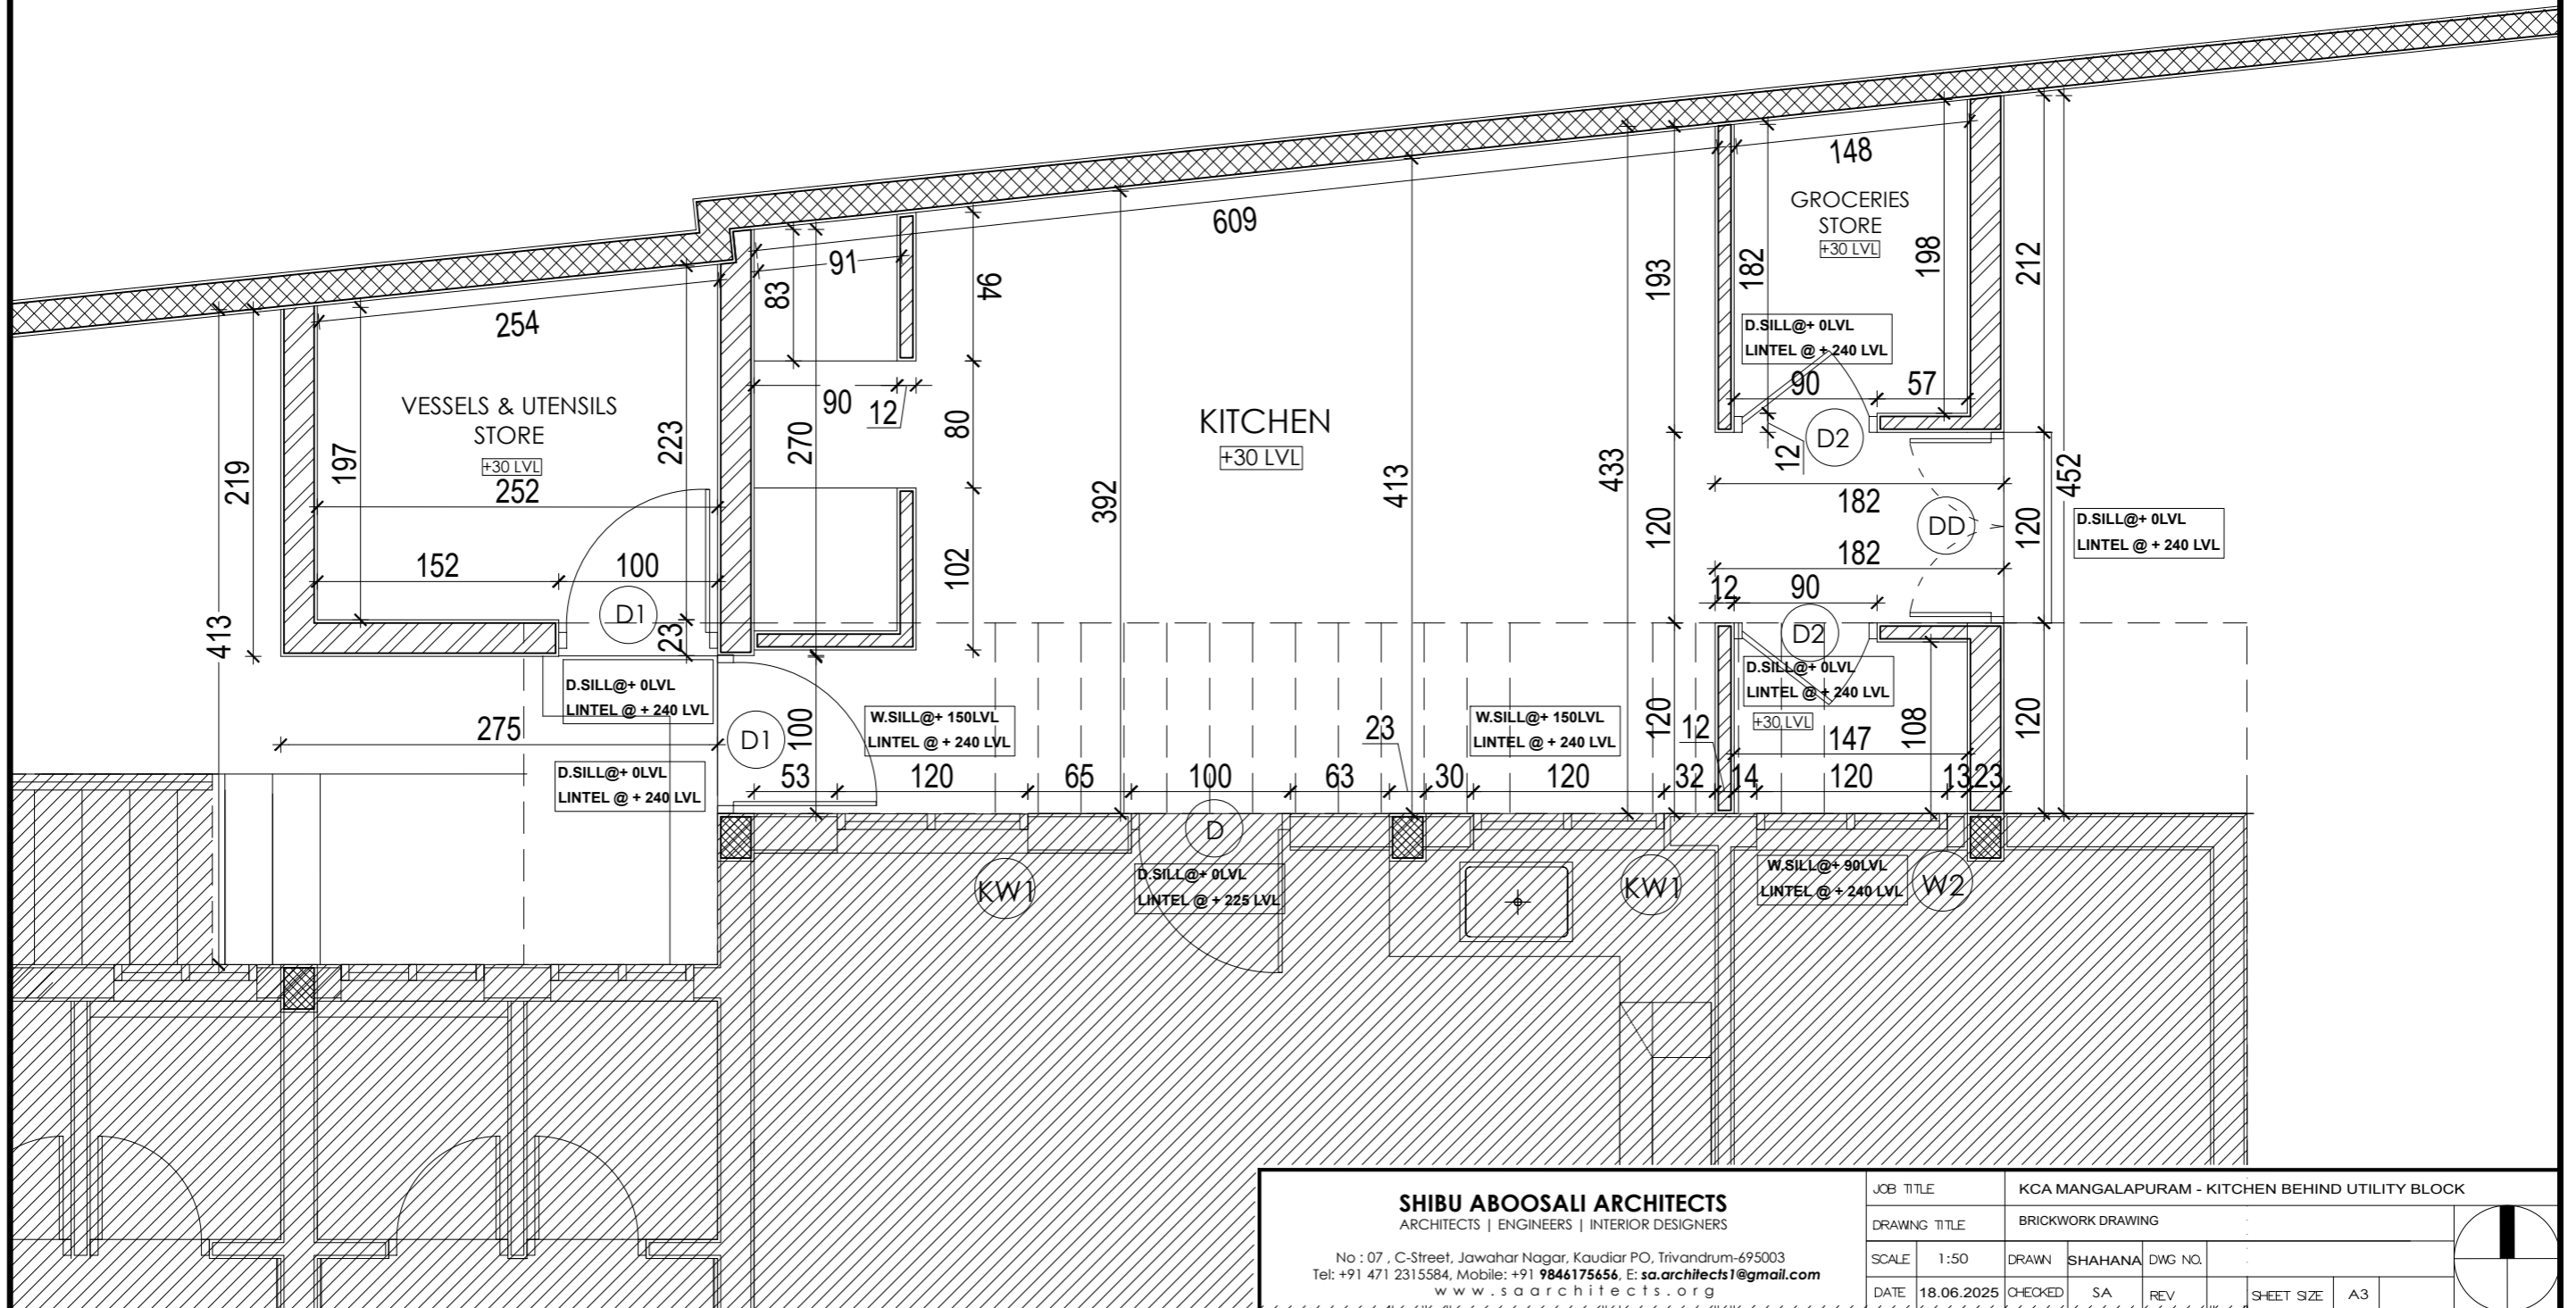
 
<b>SHIBU ABOOSALI ARCHITECTS</b> ARCHITECTS   ENGINEERS   INTERIOR DESIGNERS No : 07 , C-Street, Jawahar Nagar, Kaudiar PO, Trivandrum-695003 Tel: +91 471 2315584, Mobile: +91 9846175656, E: sa.architects1@gmail.com www.saarchitects.org		JOB TITLE KCA MANGALAPURAM - KITCHEN BEHIND UTILITY BLOCK	
DRAWING TITLE BRICKWORK DRAWING			
SCALE	1:50	DRAWN	SHAHANA
DATE	18.06.2025	CHECKED	SA
		DWG NO.	
		REV	
		SHEET SIZE	A3

COPYRIGHT : The drawing and the design it covers are the property of shibu aboosali architects and should not be reproduced in any form by any means ,electronic,mechanical, photocopying, recording or otherwise or used for any purpose other than that mentioned without the prior written consent of the architects.


# PROPOSED LAYOUT

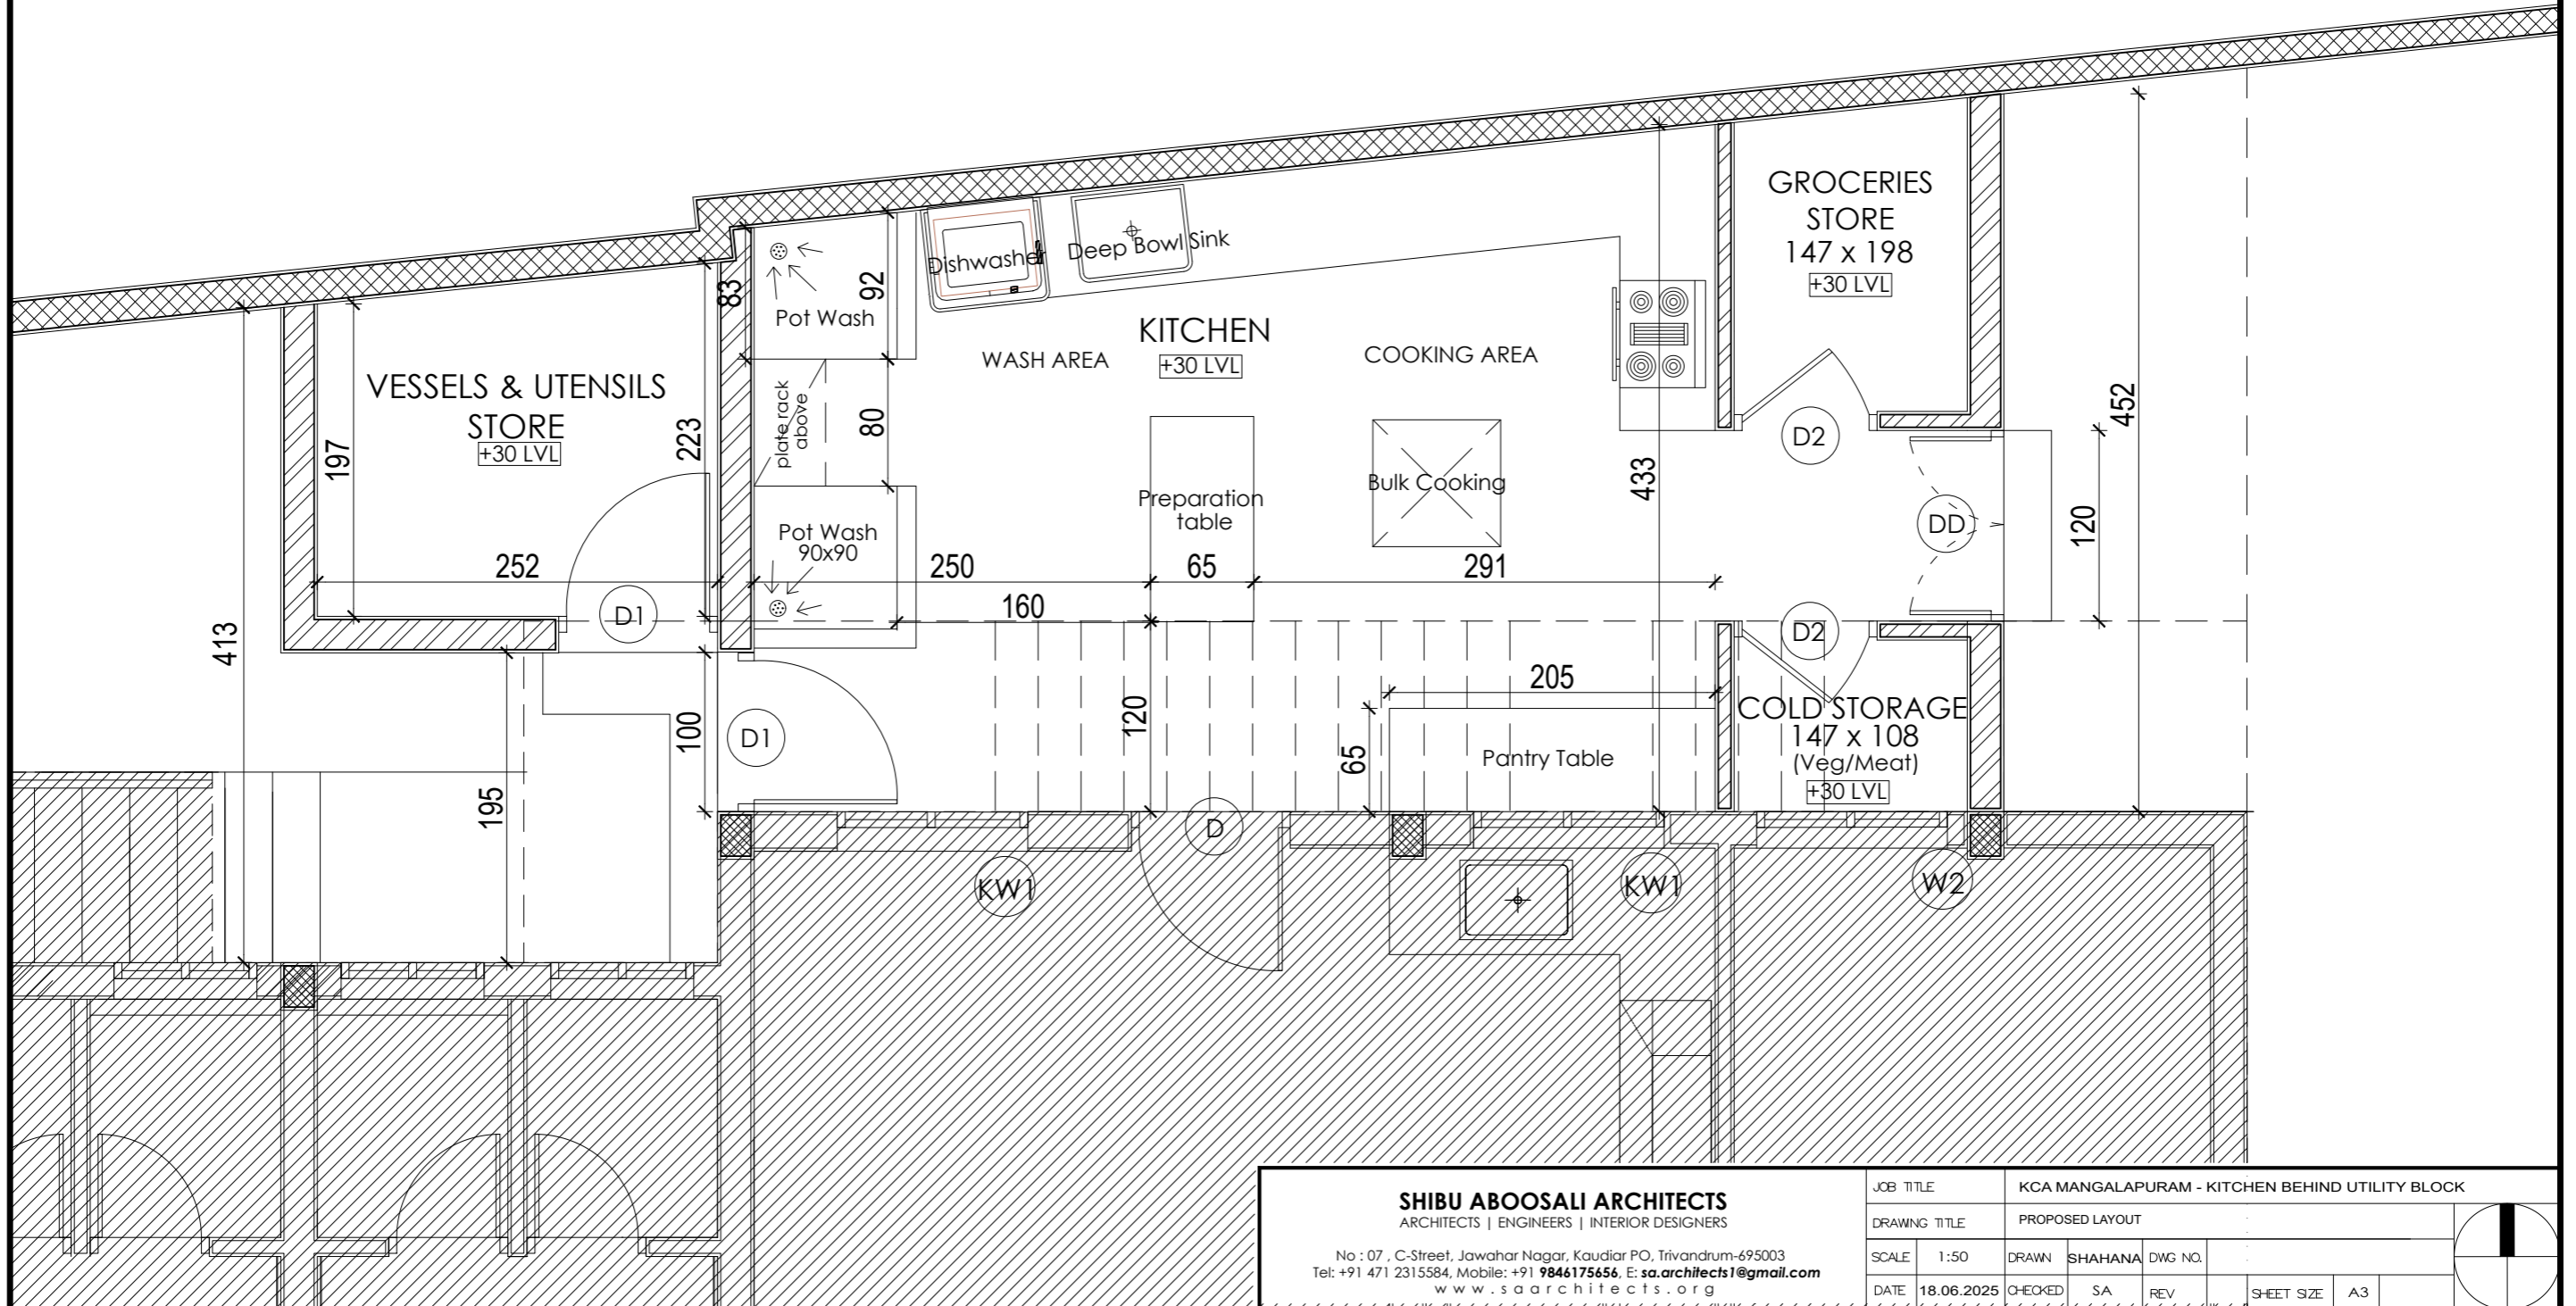

**SHIBU ABOOSALI ARCHITECTS**  
 ARCHITECTS | ENGINEERS | INTERIOR DESIGNERS


No : 07 , C-Street, Jawahar Nagar, Kaudiar PO, Trivandrum-695003  
 Tel: +91 471 2315584, Mobile: +91 9846175656, E: sa.architects1@gmail.com  
 www.saarchitects.org

JOB TITLE		KCA MANGALAPURAM - KITCHEN BEHIND UTILITY BLOCK			
DRAWING TITLE		PROPOSED LAYOUT			
SCALE	1:50	DRAWN	SHAHANA	DWG NO.	
DATE	18.06.2025	CHECKED	SA	REV	
SHEET SIZE		A3			

 

COPYRIGHT : The drawing and the design it covers are the property of shibuaboosali architects and should not be reproduced in any form by any means ,electronic,mechanical, photocopying, recording or otherwise or used for any purpose other than that mentioned without the prior written consent of the architects.


# ROOF SUPPORTS

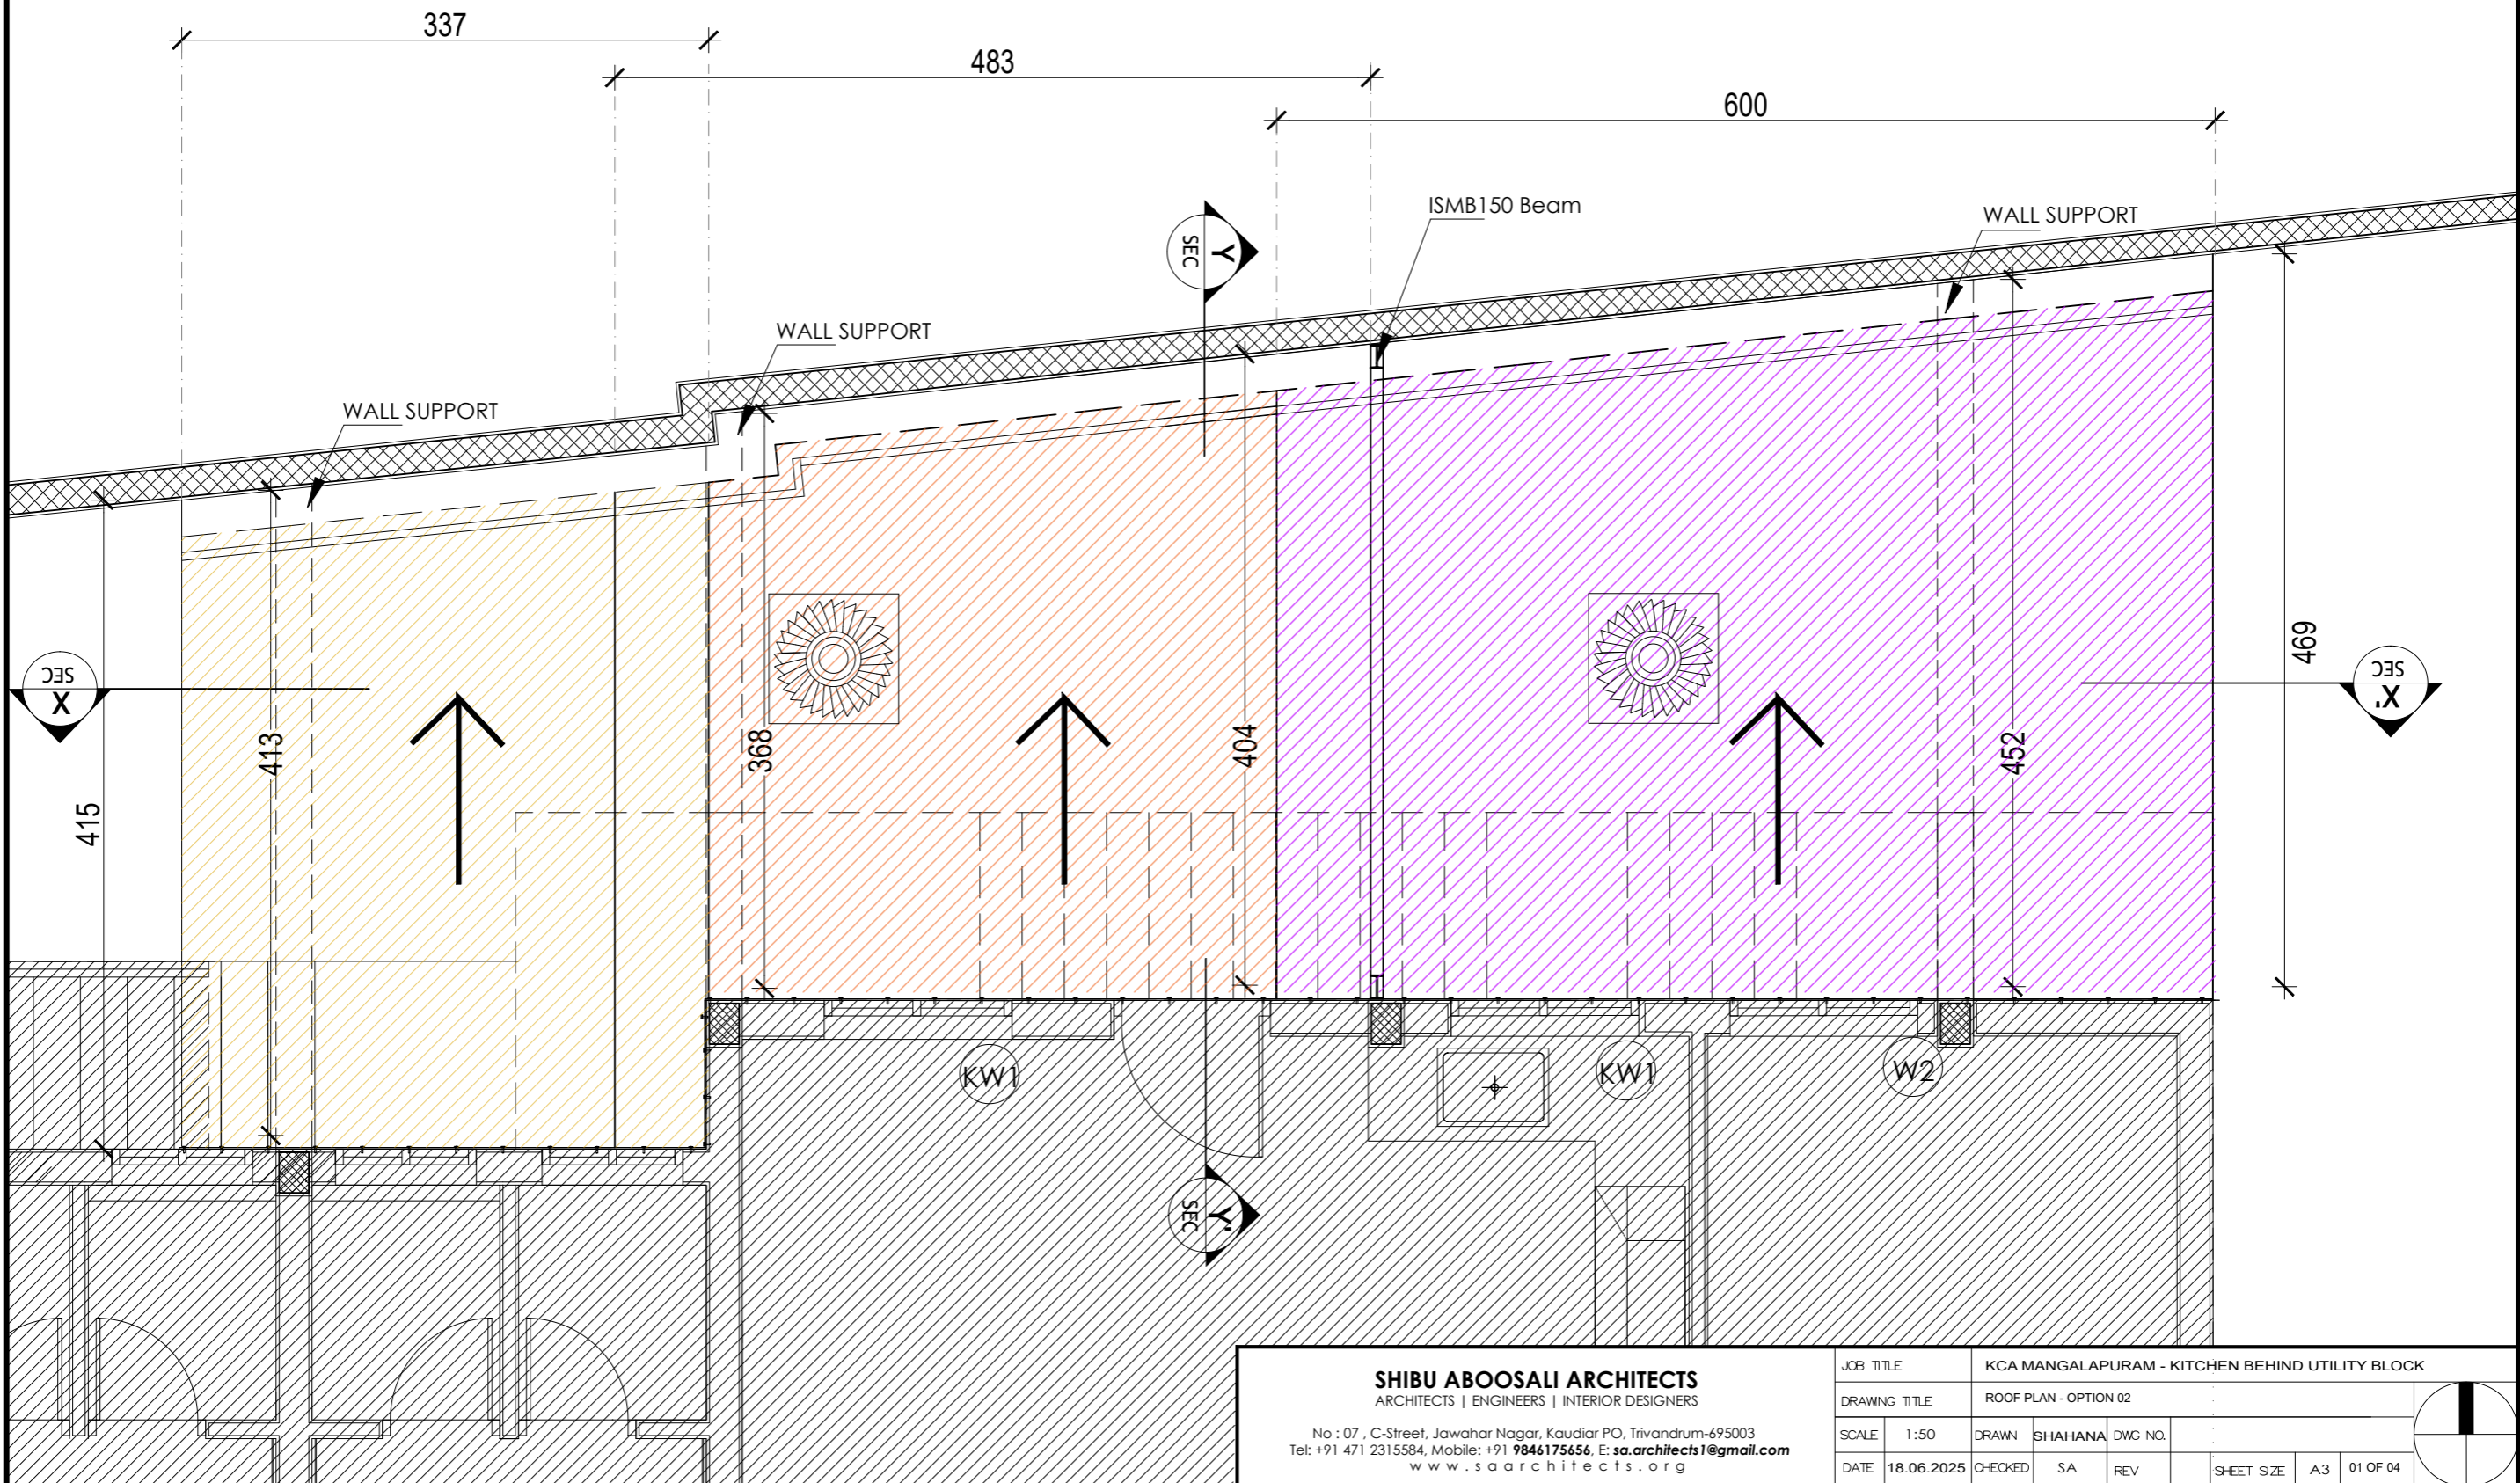

<b>SHIBU ABOOSALI ARCHITECTS</b> ARCHITECTS   ENGINEERS   INTERIOR DESIGNERS		JOB TITLE		KCA MANGALAPURAM - KITCHEN BEHIND UTILITY BLOCK			
No : 07 , C-Street, Jawahar Nagar, Kaudiar PO, Trivandrum-695003 Tel: +91 471 2315584, Mobile: +91 9846175656, E: sa.architects1@gmail.com www.saarchitects.org		DRAWING TITLE		ROOF PLAN - OPTION 02			
SCALE	1:50	DRAWN	SHAHANA	DWG NO.			
DATE	18.06.2025	CHECKED	SA	REV	SHEET SIZE	A3	01 OF 04


COPYRIGHT : The drawing and the design it covers are the property of shibu aboosali architects and should not be reproduced in any form by any means ,electronic,mechanical, photocopying, recording or otherwise or used for any purpose other than that mentioned without the prior written consent of the architects.

# ROOF SUPPORTS

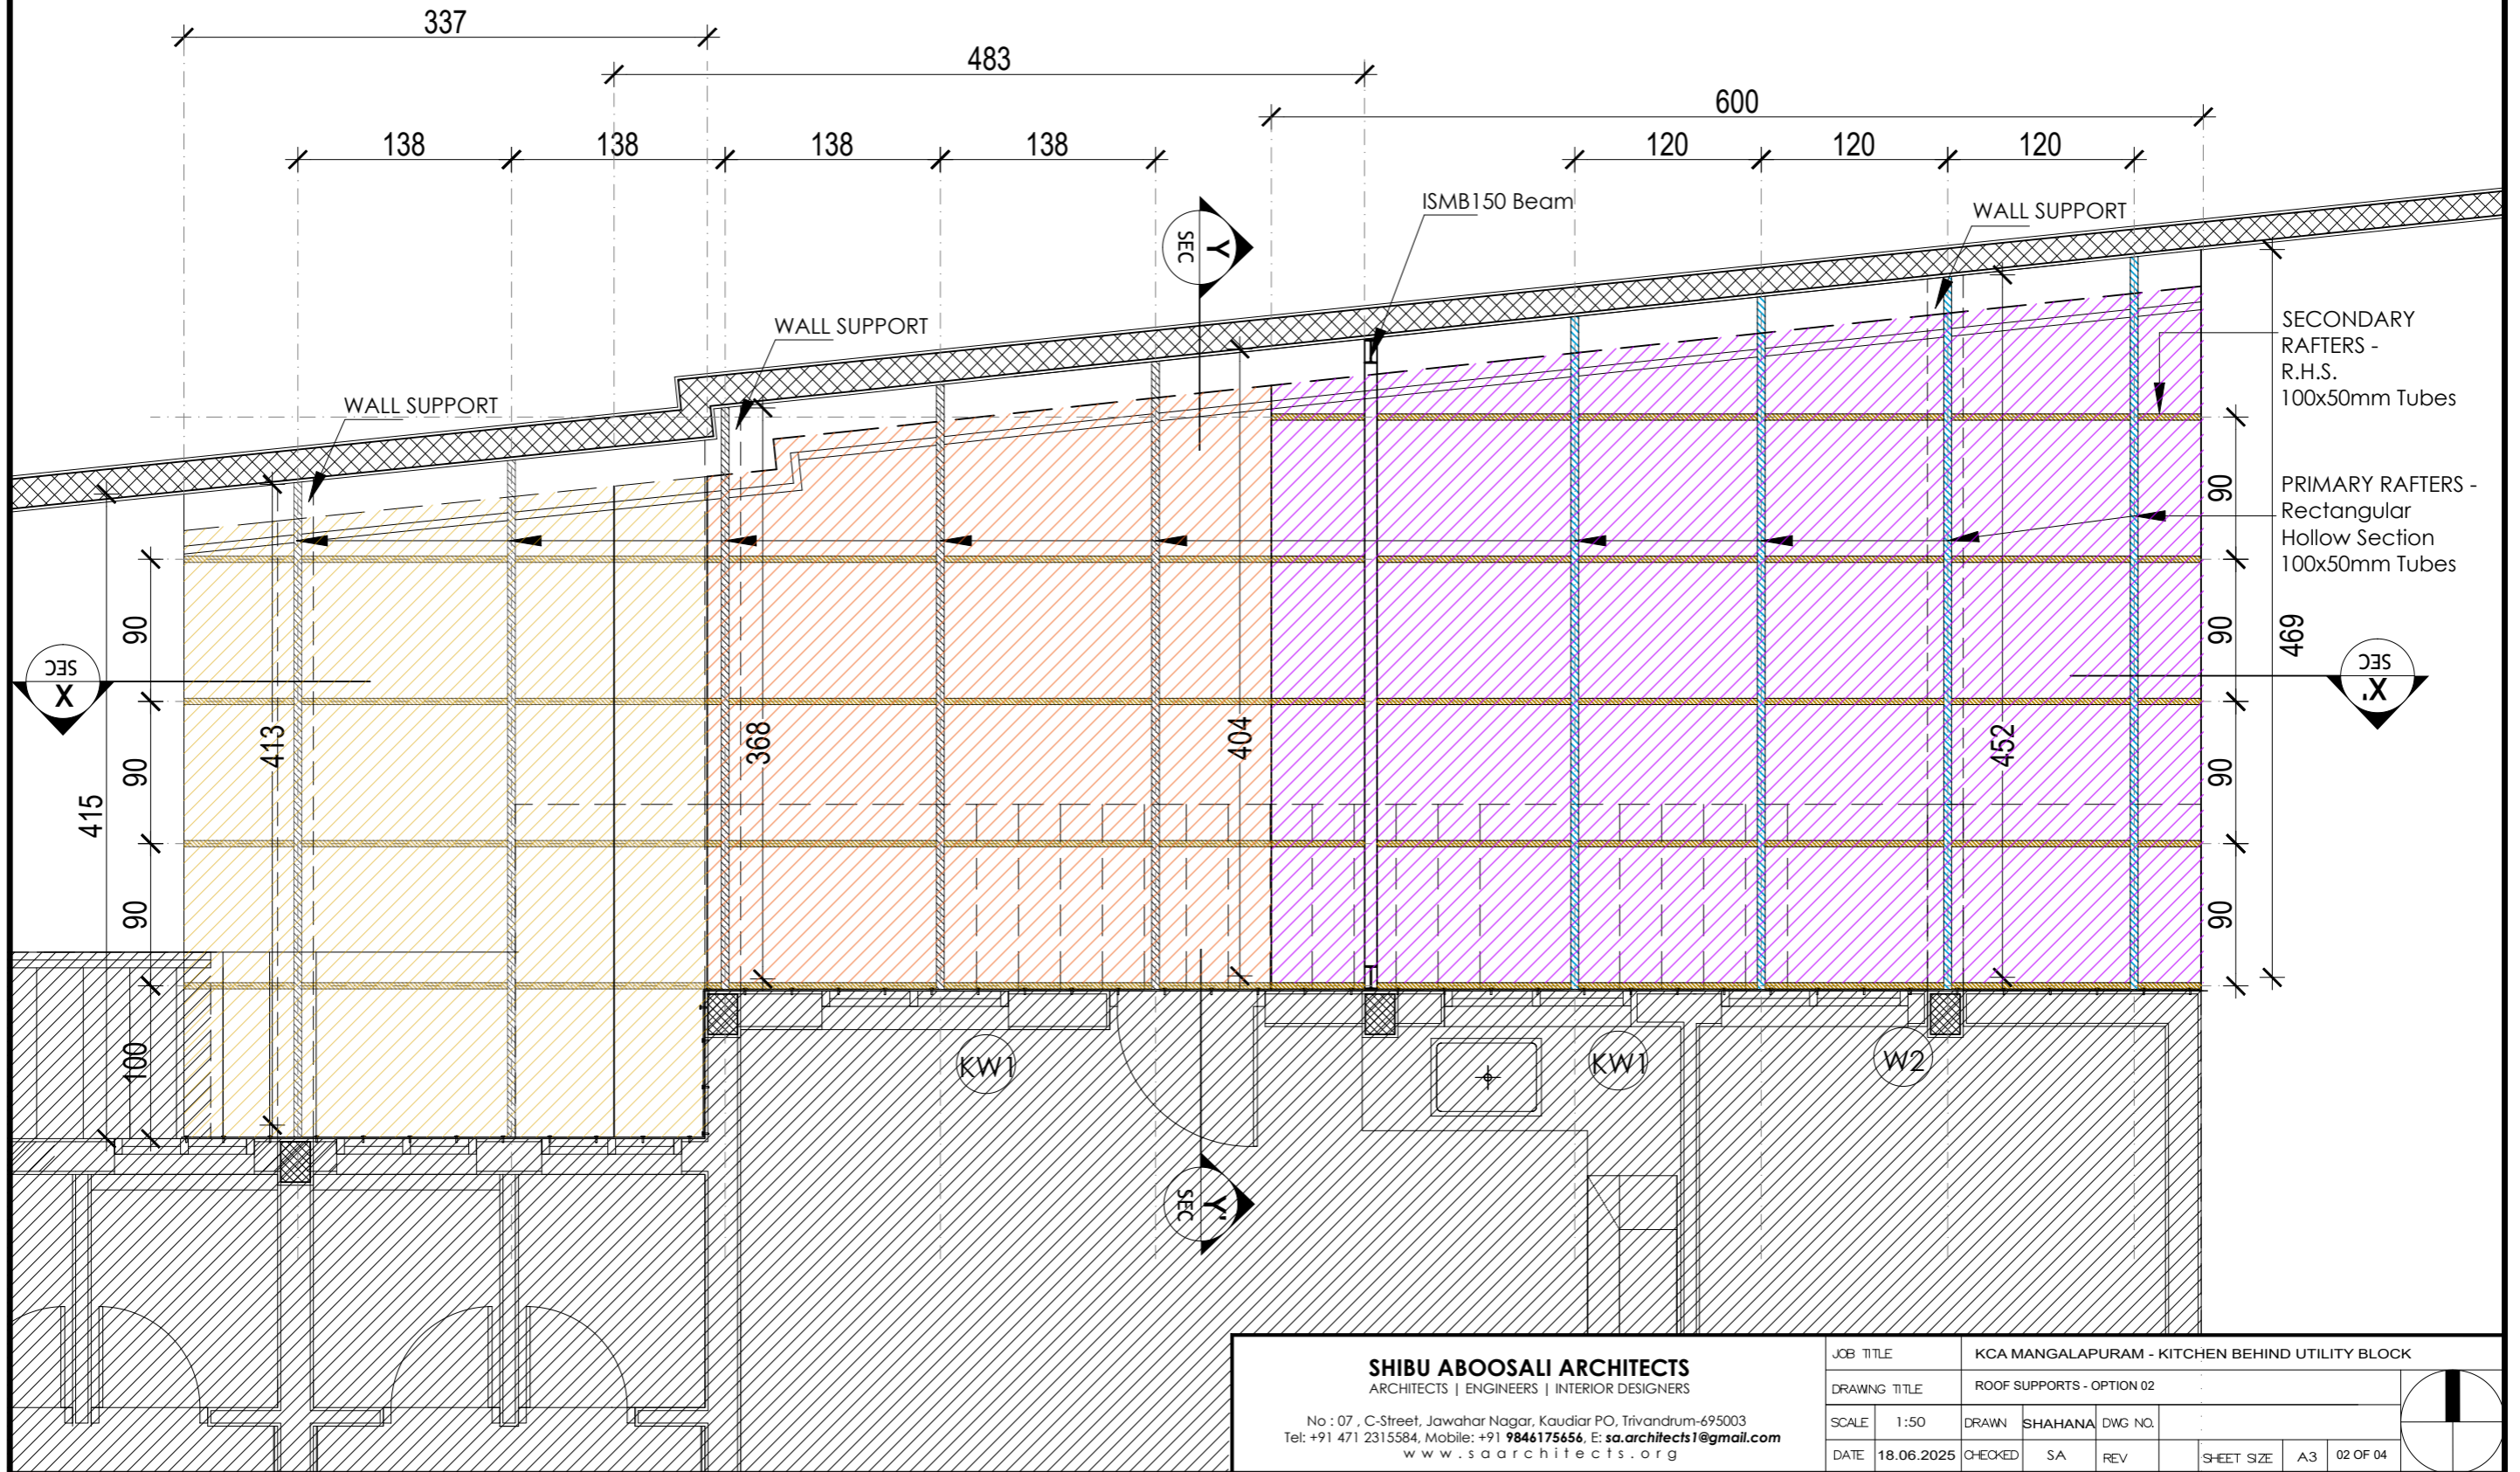

<b>SHIBU ABOOSALI ARCHITECTS</b> ARCHITECTS   ENGINEERS   INTERIOR DESIGNERS		JOB TITLE		KCA MANGALAPURAM - KITCHEN BEHIND UTILITY BLOCK			
No : 07 , C-Street, Jawahar Nagar, Kaudiar PO, Trivandrum-695003 Tel: +91 471 2315584, Mobile: +91 9846175656, E: sa.architects1@gmail.com www.saarchitects.org		DRAWING TITLE		ROOF SUPPORTS - OPTION 02			
SCALE	1:50	DRAWN	SHAHANA	DWG NO.			
DATE	18.06.2025	CHECKED	SA	REV	SHEET SIZE	A3	02 OF 04

COPYRIGHT : The drawing and the design it covers are the property of shibu aboosali architects and should not be reproduced in any form by any means ,electronic,mechanical, photocopying, recording or otherwise or used for any purpose other than that mentioned without the prior written consent of the architects.

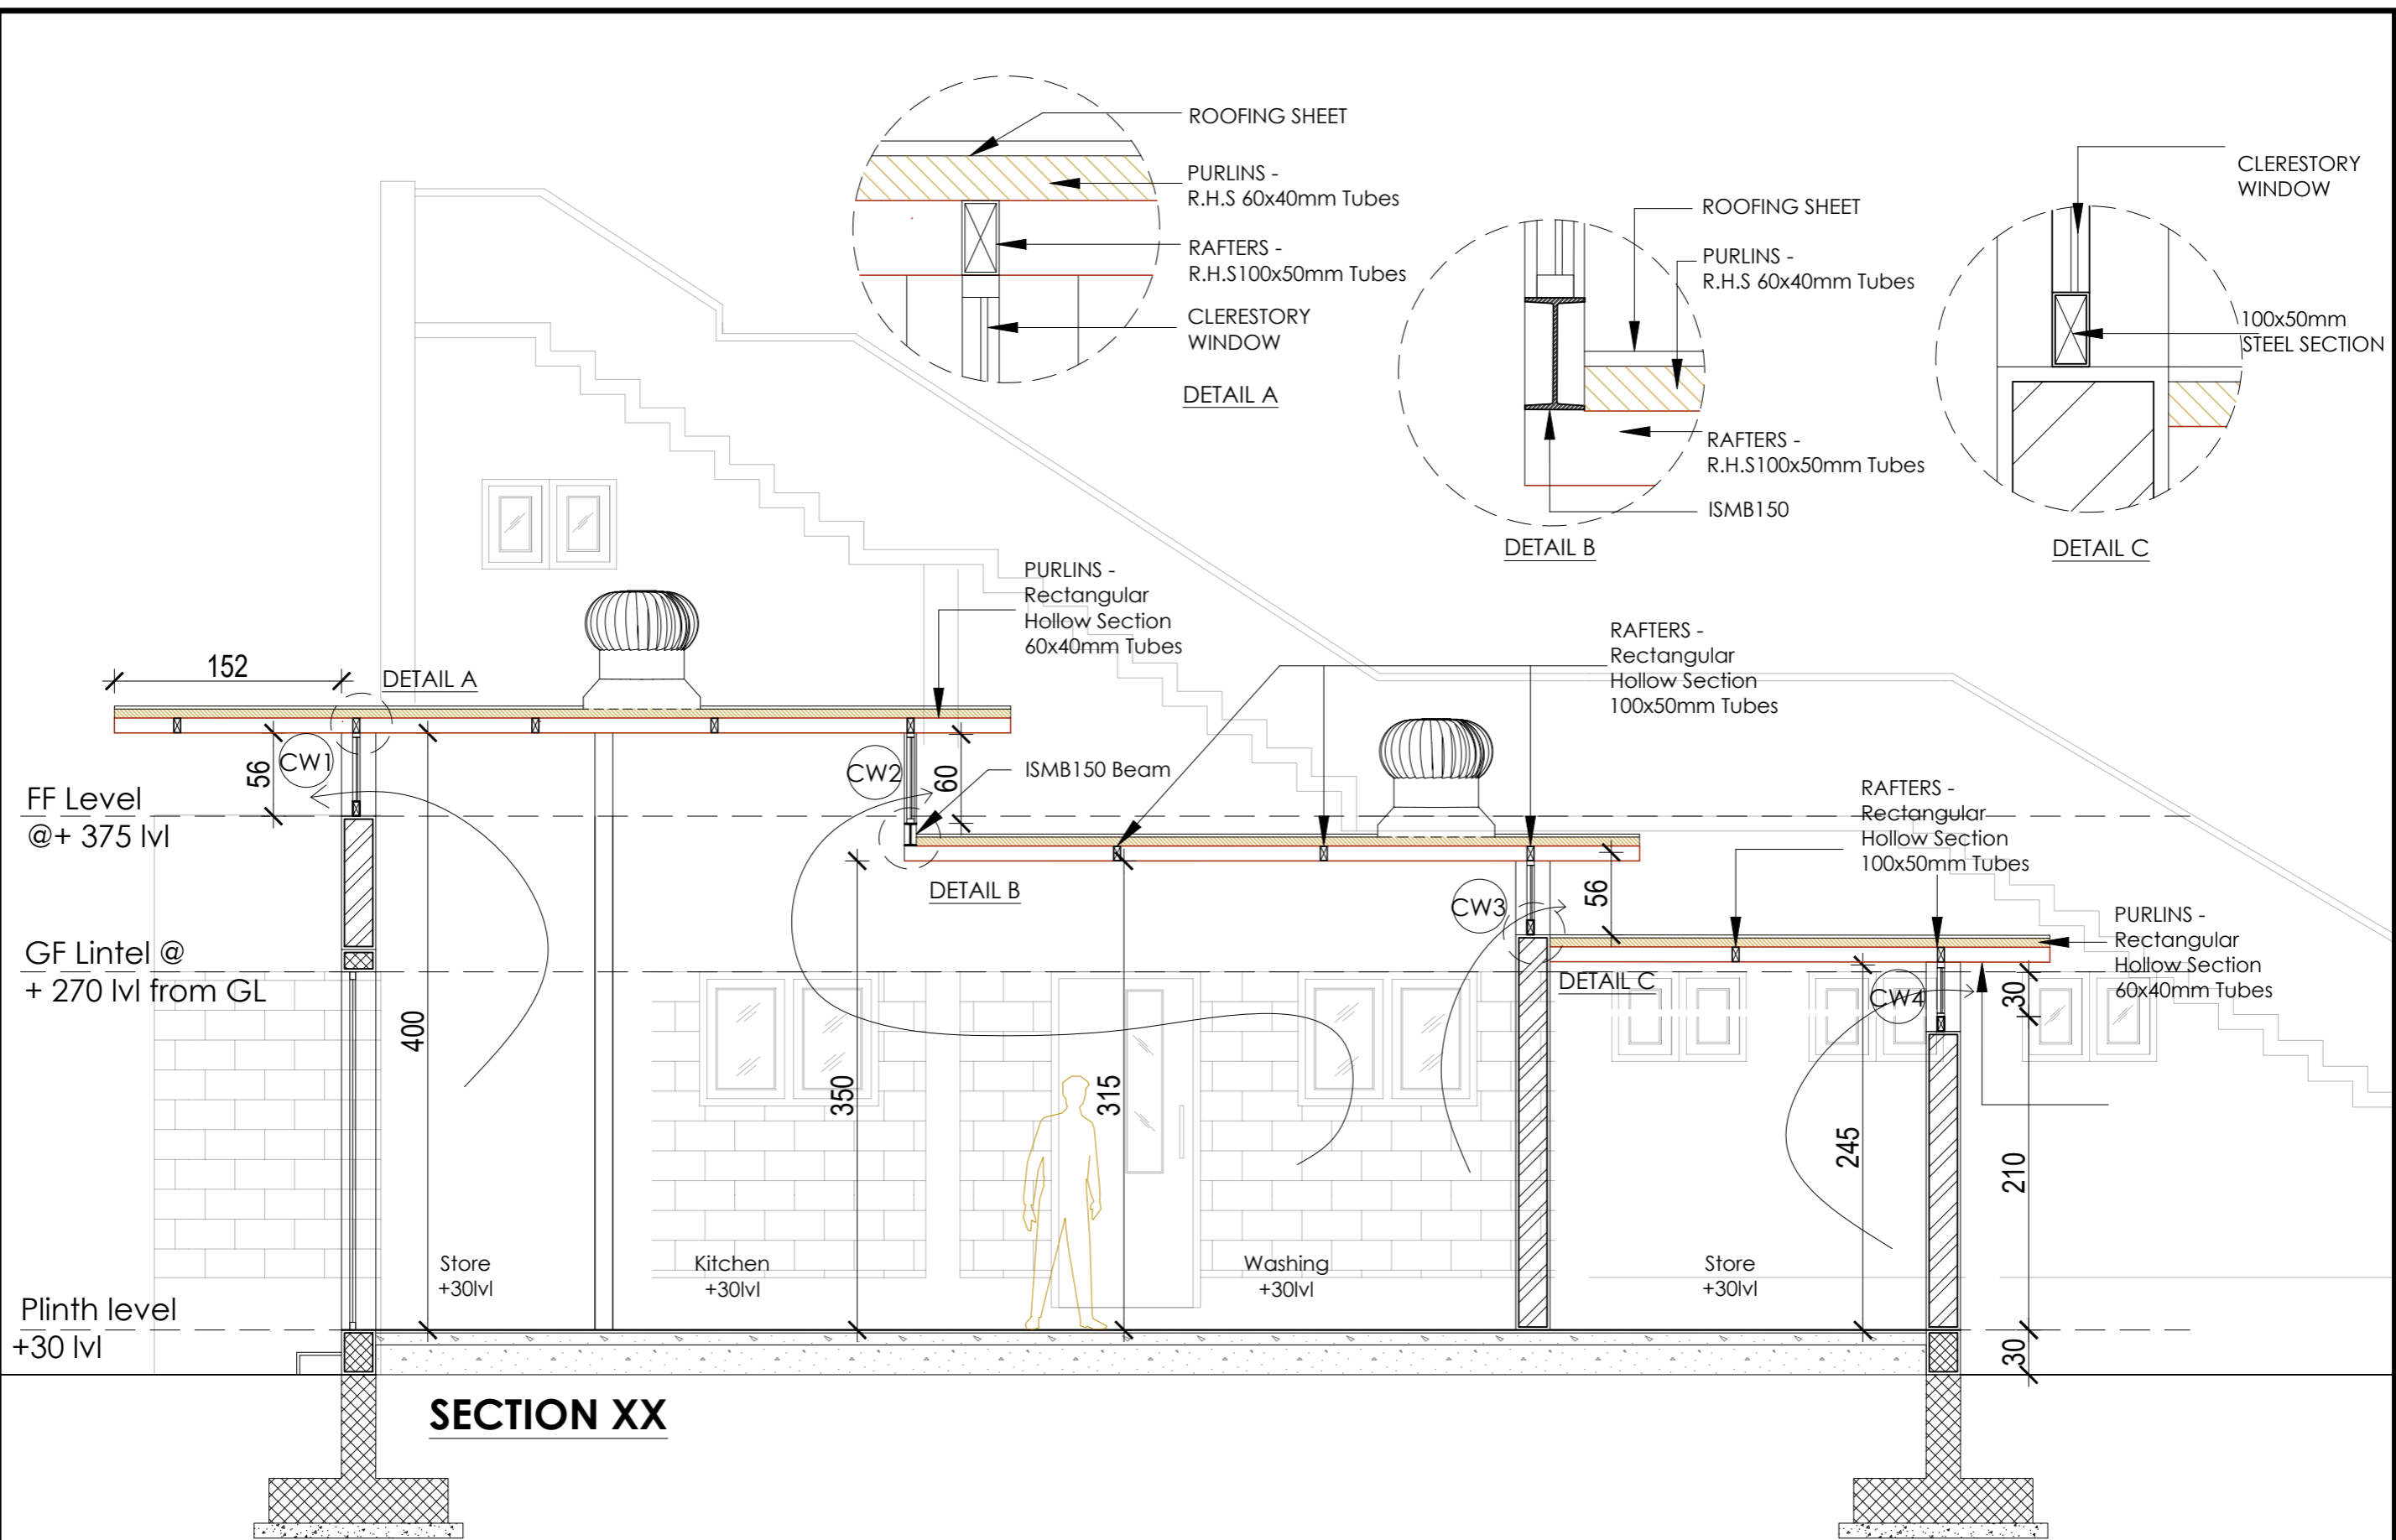

<b>SHIBU ABOOSALI ARCHITECTS</b> ARCHITECTS   ENGINEERS   INTERIOR DESIGNERS		JOB TITLE		KCA MANGALAPURAM - KITCHEN BEHIND UTILITY BLOCK			
No : 07 , C-Street, Jawahar Nagar, Kaudiar PO, Trivandrum-695003 Tel: +91 471 2315584, Mobile: +91 9846175656, E: sa.architects1@gmail.com www.saarchitects.org		DRAWING TITLE		SECTION XX' - OPTION 02			
SCALE	1:50	DRAWN	SHAHANA	DWG NO.			
DATE	18.06.2025	CHECKED	SA	REV	SHEET SIZE	A3	03 OF 04