



COPYRIGHT : The drawing and the design it covers are the property of shibuaboosali architects and should not be reproduced in any form by any means ,electronic,mechanical, photocopying, recording or otherwise or used for any purpose other than that mentioned without the prior written consent of the architects.

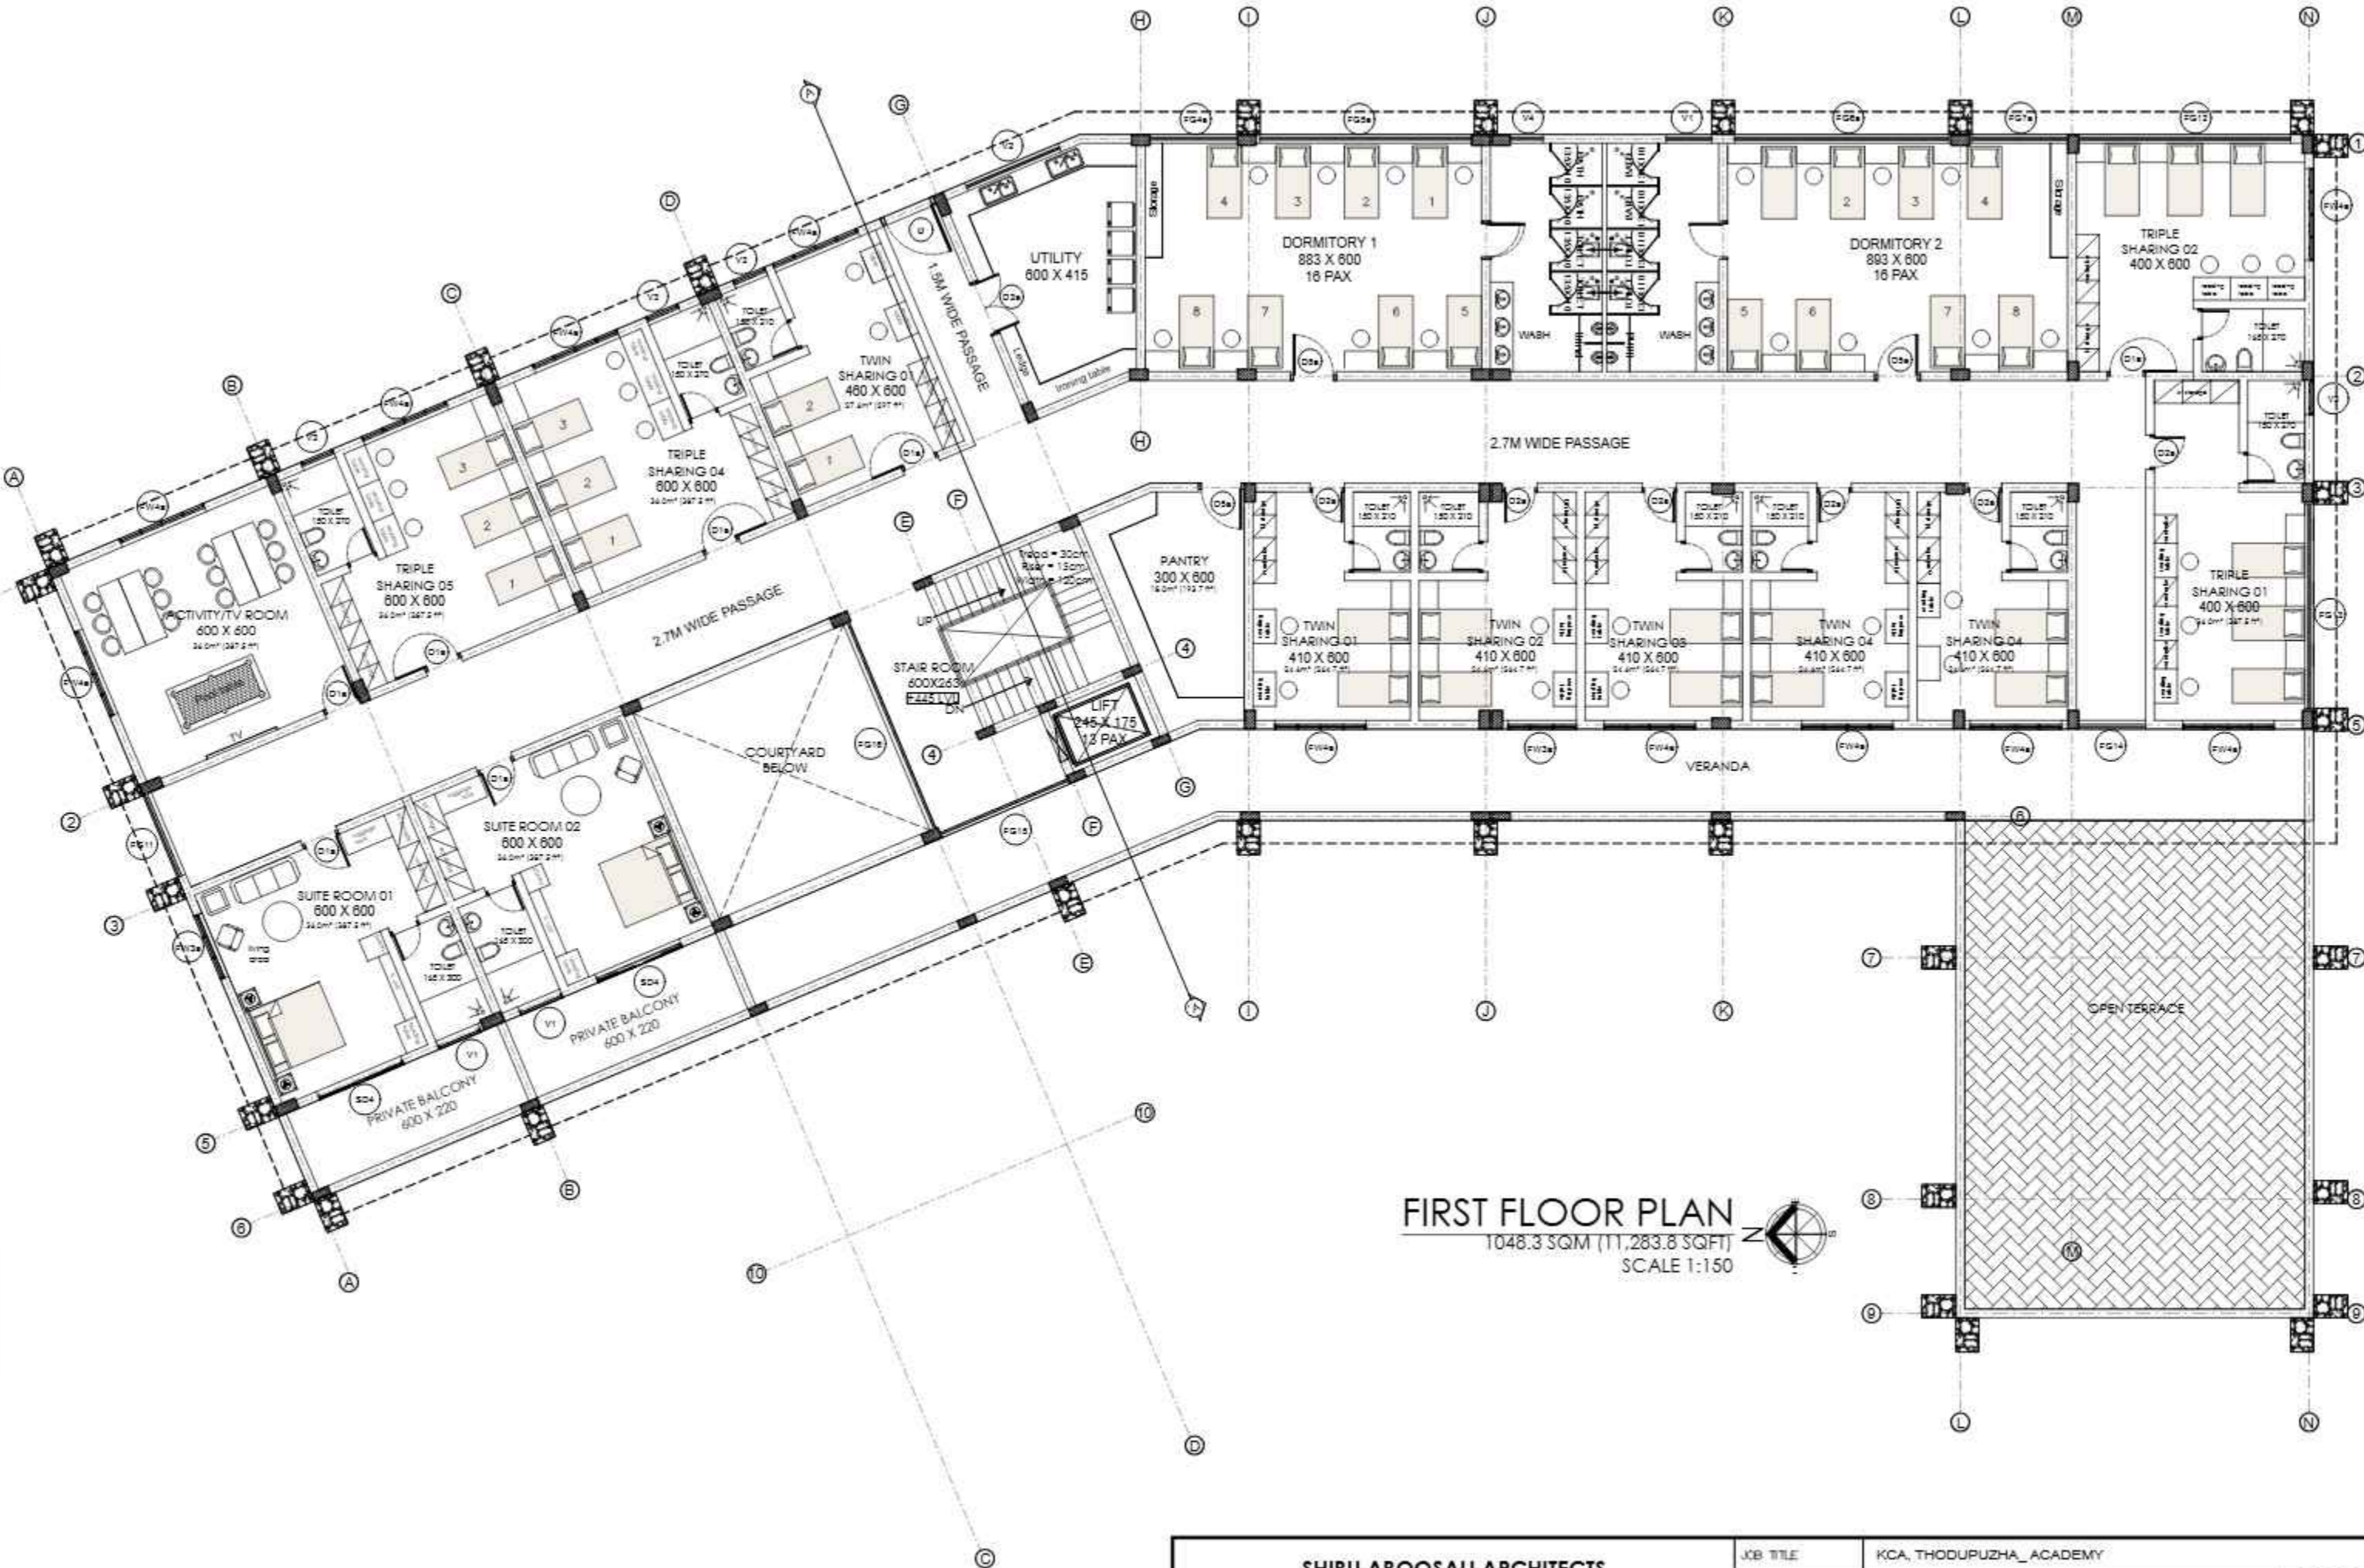

**FIRST FLOOR PLAN**  
 1048.3 SQM (11,283.8 SQFT)  
 SCALE 1:150

<b>SHIBU ABOOSALI ARCHITECTS</b> ARCHITECTS   ENGINEERS   INTERIOR DESIGNERS		JOB TITLE		KCA, THODUPUZZHA, ACADEMY	
No: 07, C-Street, Jawahar Nagar, Kaudiar PO, Trivandrum-695003 Tel: +91 471 2315584, Mobile: +91 9846175656; E: sa.architects1@gmail.com www.saarchitects.org		DRAWING TITLE		FIRST FLOOR PLAN	
SCALE	1:150	DRAWN		DWG NO.	
DATE	13.02.2025	CHECKED	SA	REV	0
		SHEET SIZE	A3	02 OF 03	

COPYRIGHT : The drawing and the design it covers are the property of shibuaboosali architects and should not be reproduced in any form by any means ,electronic,mechanical, photocopying, recording or otherwise or used for any purpose other than that mentioned without the prior written consent of the architects.

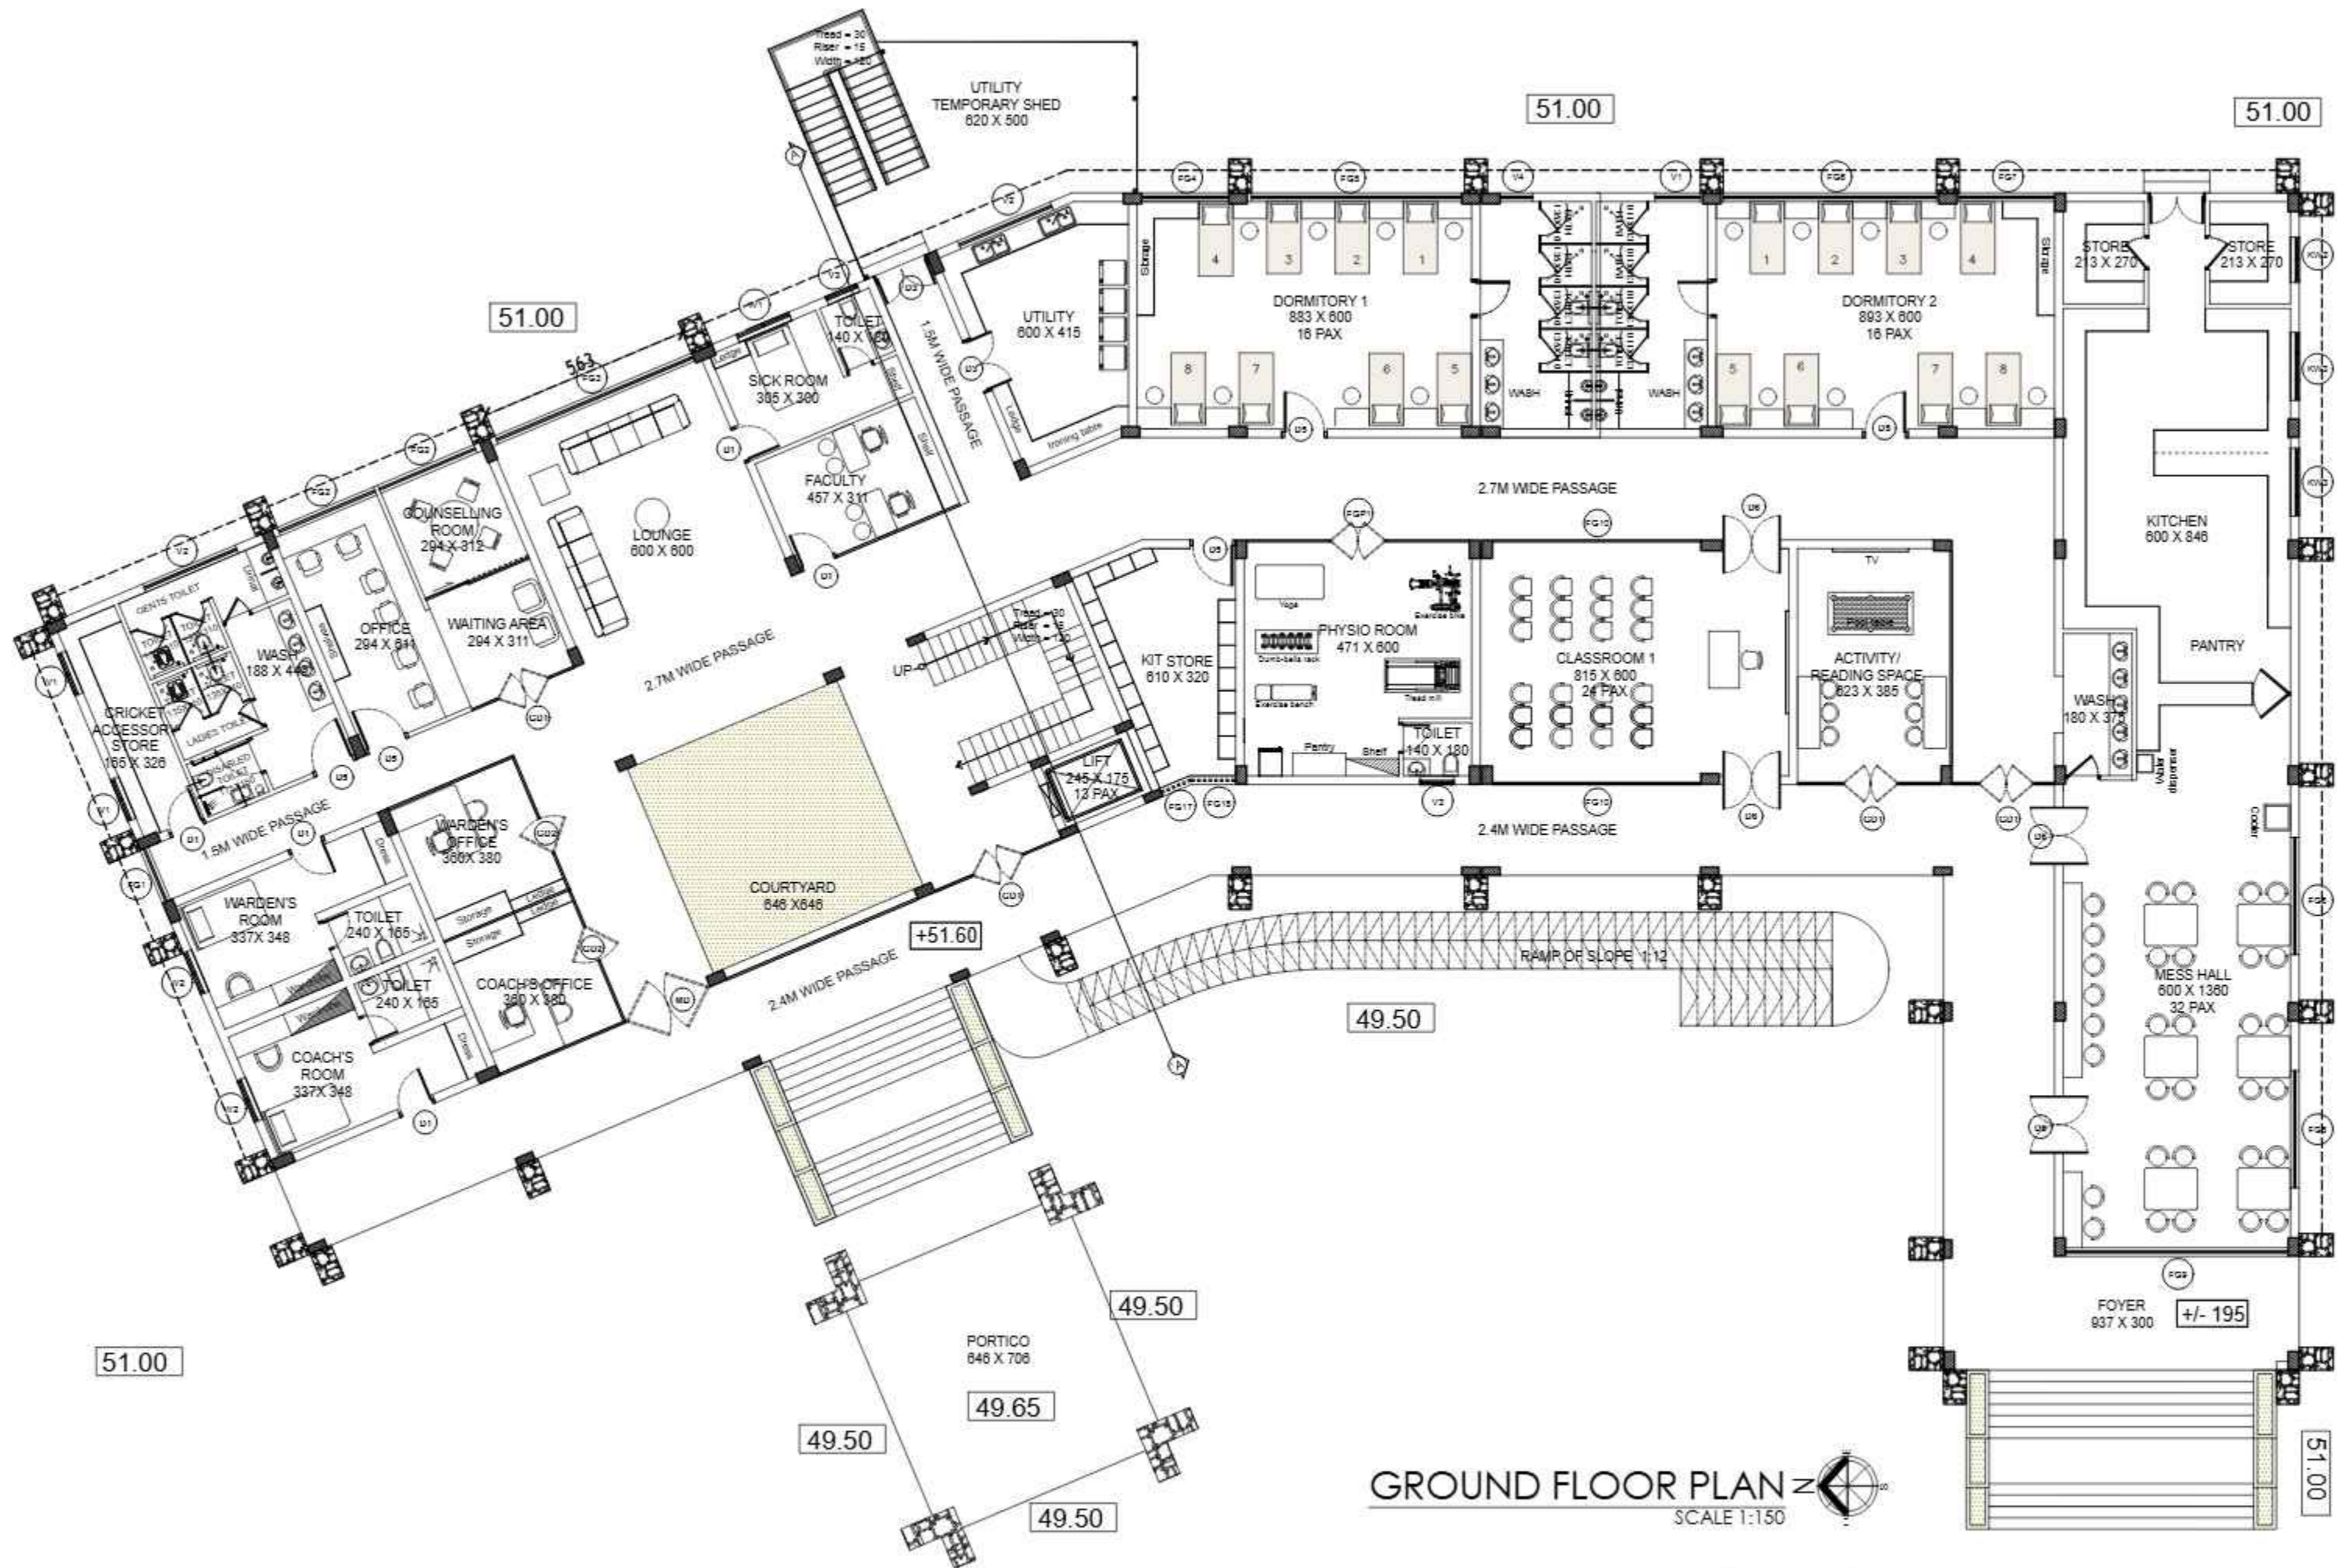


GROUND FLOOR PLAN   
SCALE 1:150

<b>SHIBU ABOOSALI ARCHITECTS</b> ARCHITECTS   ENGINEERS   INTERIOR DESIGNERS		JOB TITLE		KCA, THODUPUZZHA, ACADEMY			
No: 07, C-Street, Jawahar Nagar, Kaudiar PO, Trivandrum-695003 Tel: +91 471 2315584, Mobile: +91 9846175656, E: sa.architects1@gmail.com www.saarchitects.org		DRAWING TITLE		GROUND FLOOR PLAN			
SCALE	1:150	DRAWN		DWG NO.			
DATE	13.02.2025	CHECKED	SA	REV	0	SHEET SIZE	A3 01 OF 03



KCA THODUPUZZHA ACADEMY  
SECTION AA  
SCALE 1:100

<b>SHIBU ABOOSALI ARCHITECTS</b> ARCHITECTS   ENGINEERS   INTERIOR DESIGNERS		JOB TITLE		KCA THODUPUZZHA ACADEMY	
No. 07, C-Street, Jawahar Nagar, Kaudiar PO, Trivandrum-695003 Tel: +91 471 2315584, Mobile: +91 9846175654, E: sa.architects@gmail.com www.saarchitects.org		DRAWING TITLE		SECTION	
SCALE	1:150	DRAWN	ARP	DWG NO.	
DATE	21.01.2025	CHECKED	SA	REV	0
		SHEET SIZE		A3	01 OF 01

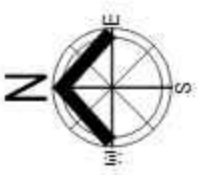


**SETOUT PLAN**  
SCALE 1:150

**SHIBU ABOOSALI ARCHITECTS**  
ARCHITECTS | ENGINEERS | INTERIOR DESIGNERS

No. 07, C-Street, Jawahar Nagar, Kaudiar PO, Trivandrum-695003  
Tel: +91 471 2315584, Mobile: +91 9846175656, E: sa.architects1@gmail.com  
www.saarchitects.org

JOB TITLE	KCA THODUPUZHA		
DRAWING TITLE	GROUND FLOOR PLAN WITH STRUCTURAL DETAILS		
SCALE	1:150	DRAWN	ARP
DATE	03.12.2024	CHECKED	SA
		REV	0
		SHEET SIZE	A2
		01 OF 01	


COPYRIGHT : The drawing and the design it covers are the property of shibuaboosali architects and should not be reproduced in any form by any means ,electronic,mechanical, photocopying, recording or otherwise or used for any purpose other than that mentioned without the prior written consent of the architects.

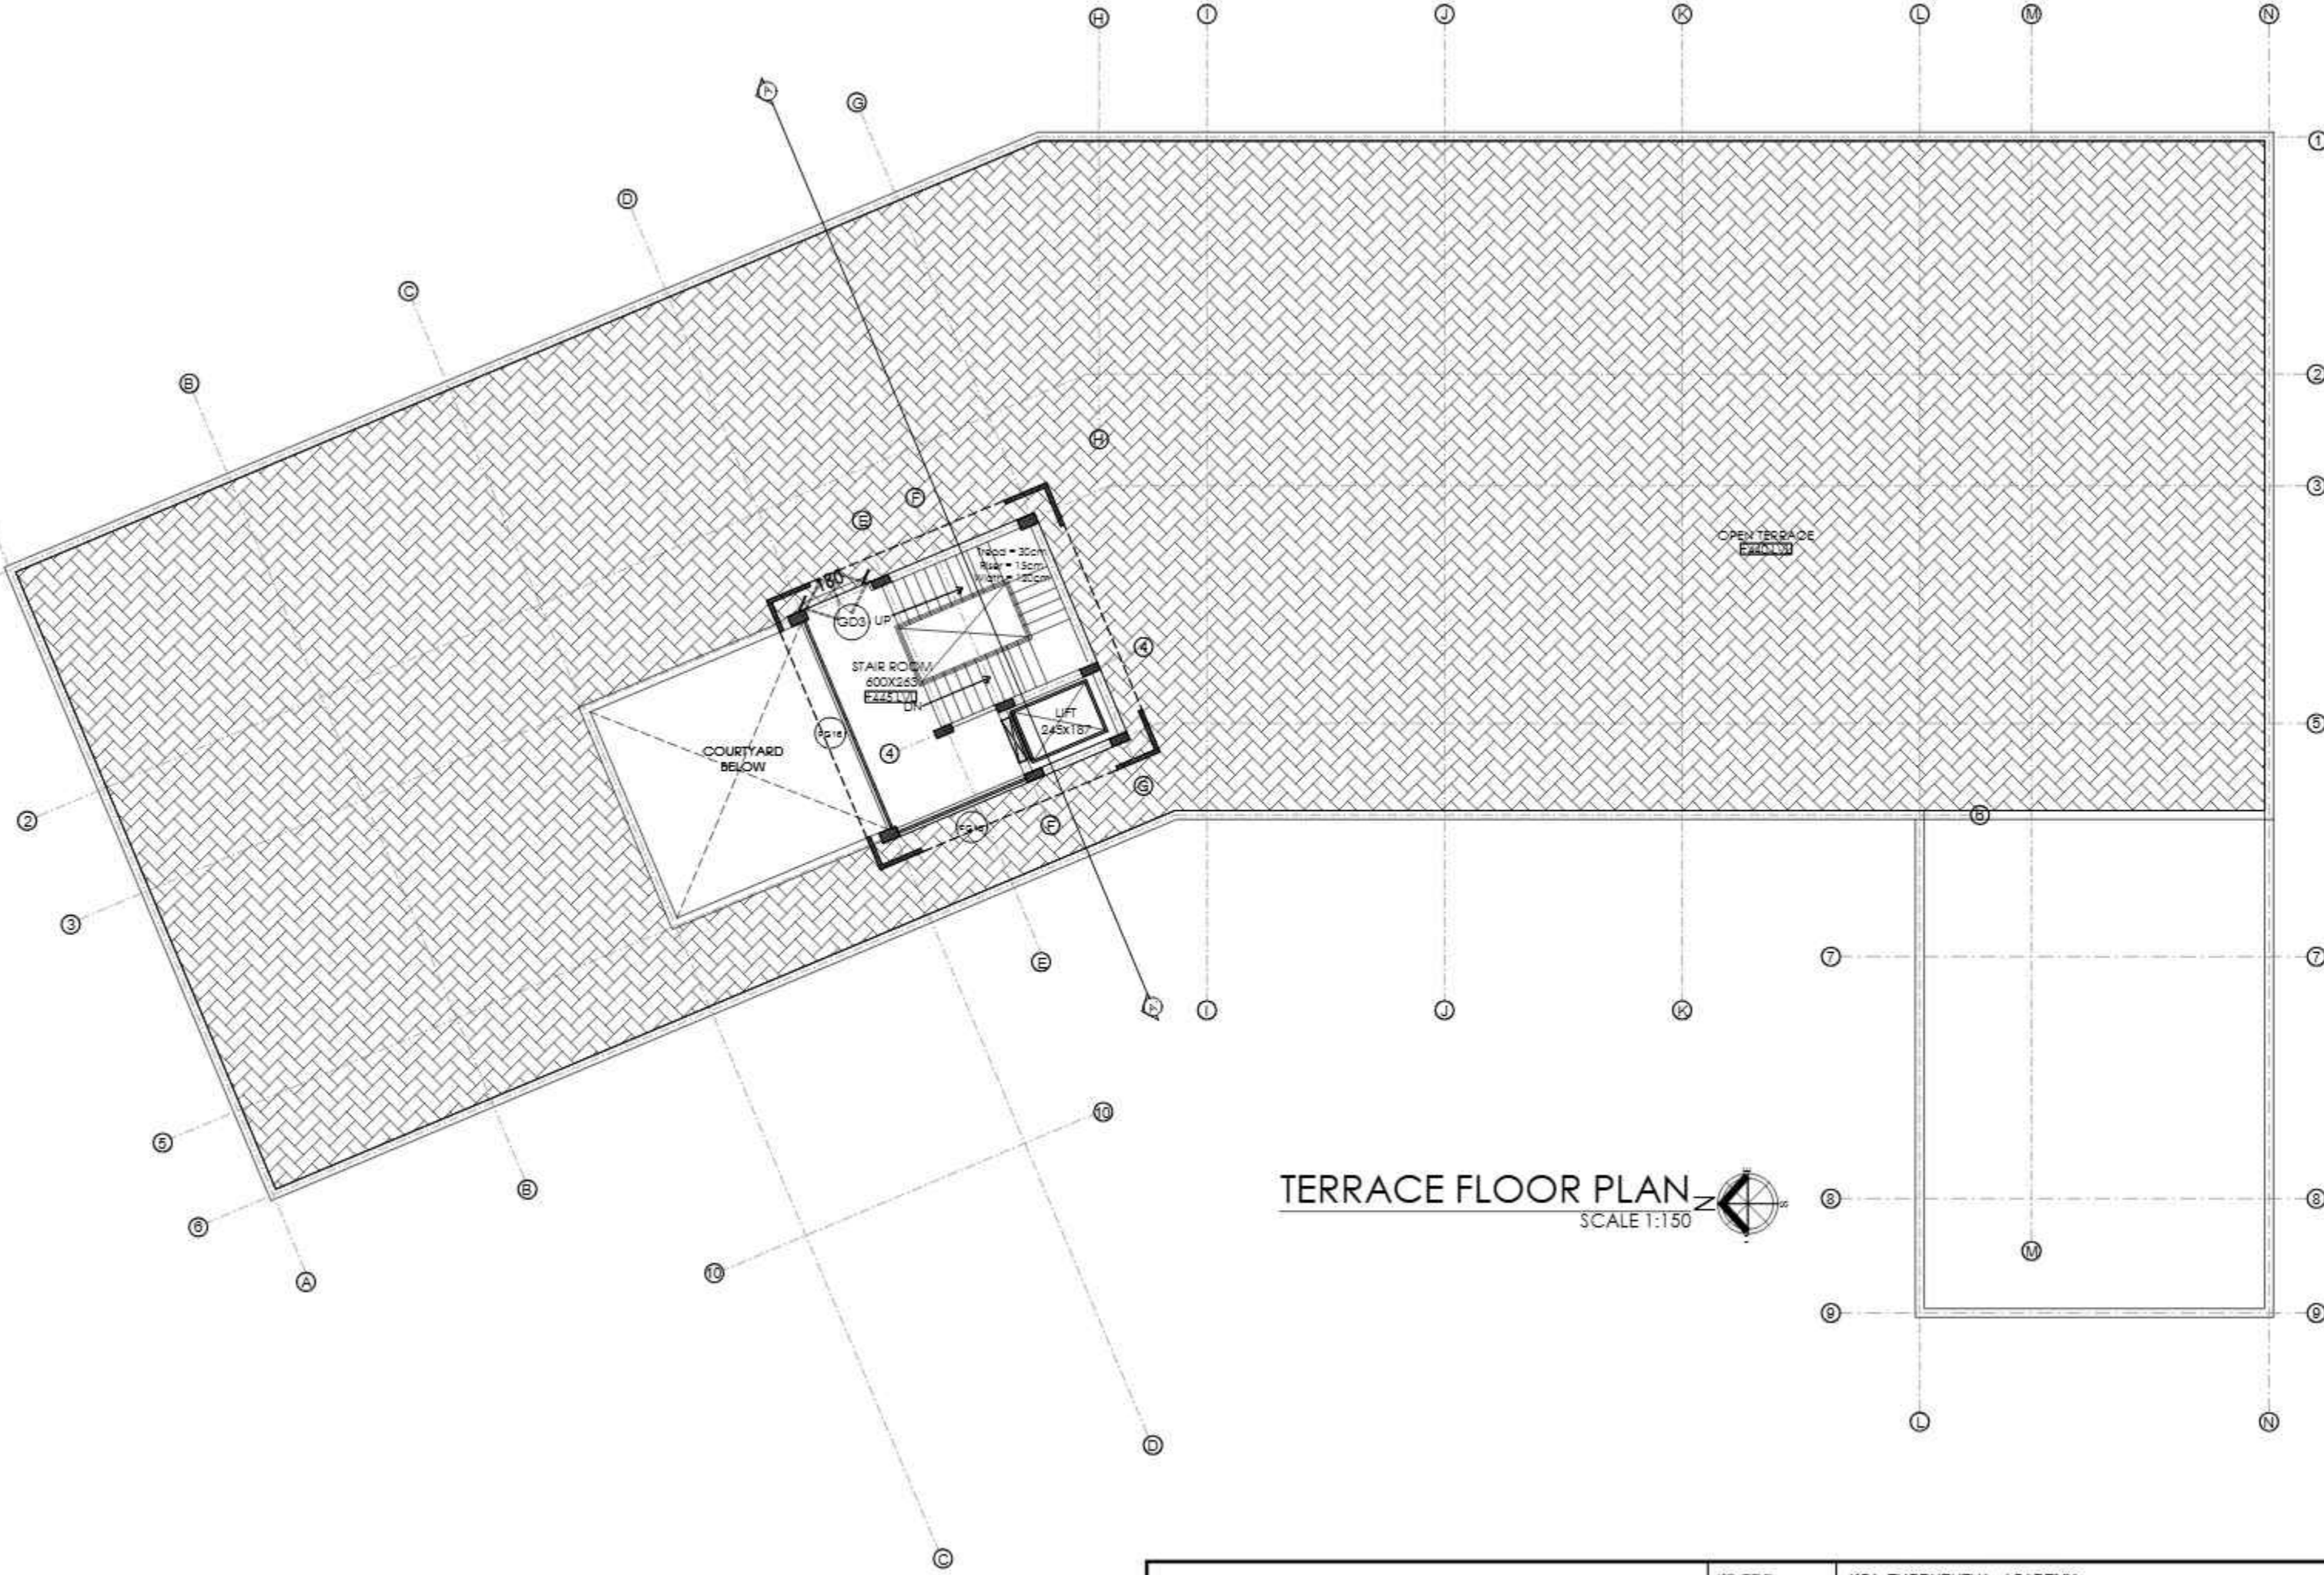

TERRACE FLOOR PLAN  
SCALE 1:150




<b>SHIBU ABOOSALI ARCHITECTS</b> ARCHITECTS   ENGINEERS   INTERIOR DESIGNERS		JOB TITLE		KCA, THODUPUZZHA, ACADEMY			
No: 07, C-Street, Jawahar Nagar, Kaudiar PO, Trivandrum-695003 Tel: +91 471 2315584, Mobile: +91 9846175656; E: sa.architects1@gmail.com www.saarchitects.org		DRAWING TITLE		TERRACE FLOOR PLAN			
SCALE	1:150	DRAWN		DWG NO.			
DATE	13.02.2025	CHECKED	SA	REV	0	SHEET SIZE	A3 03 OF 03

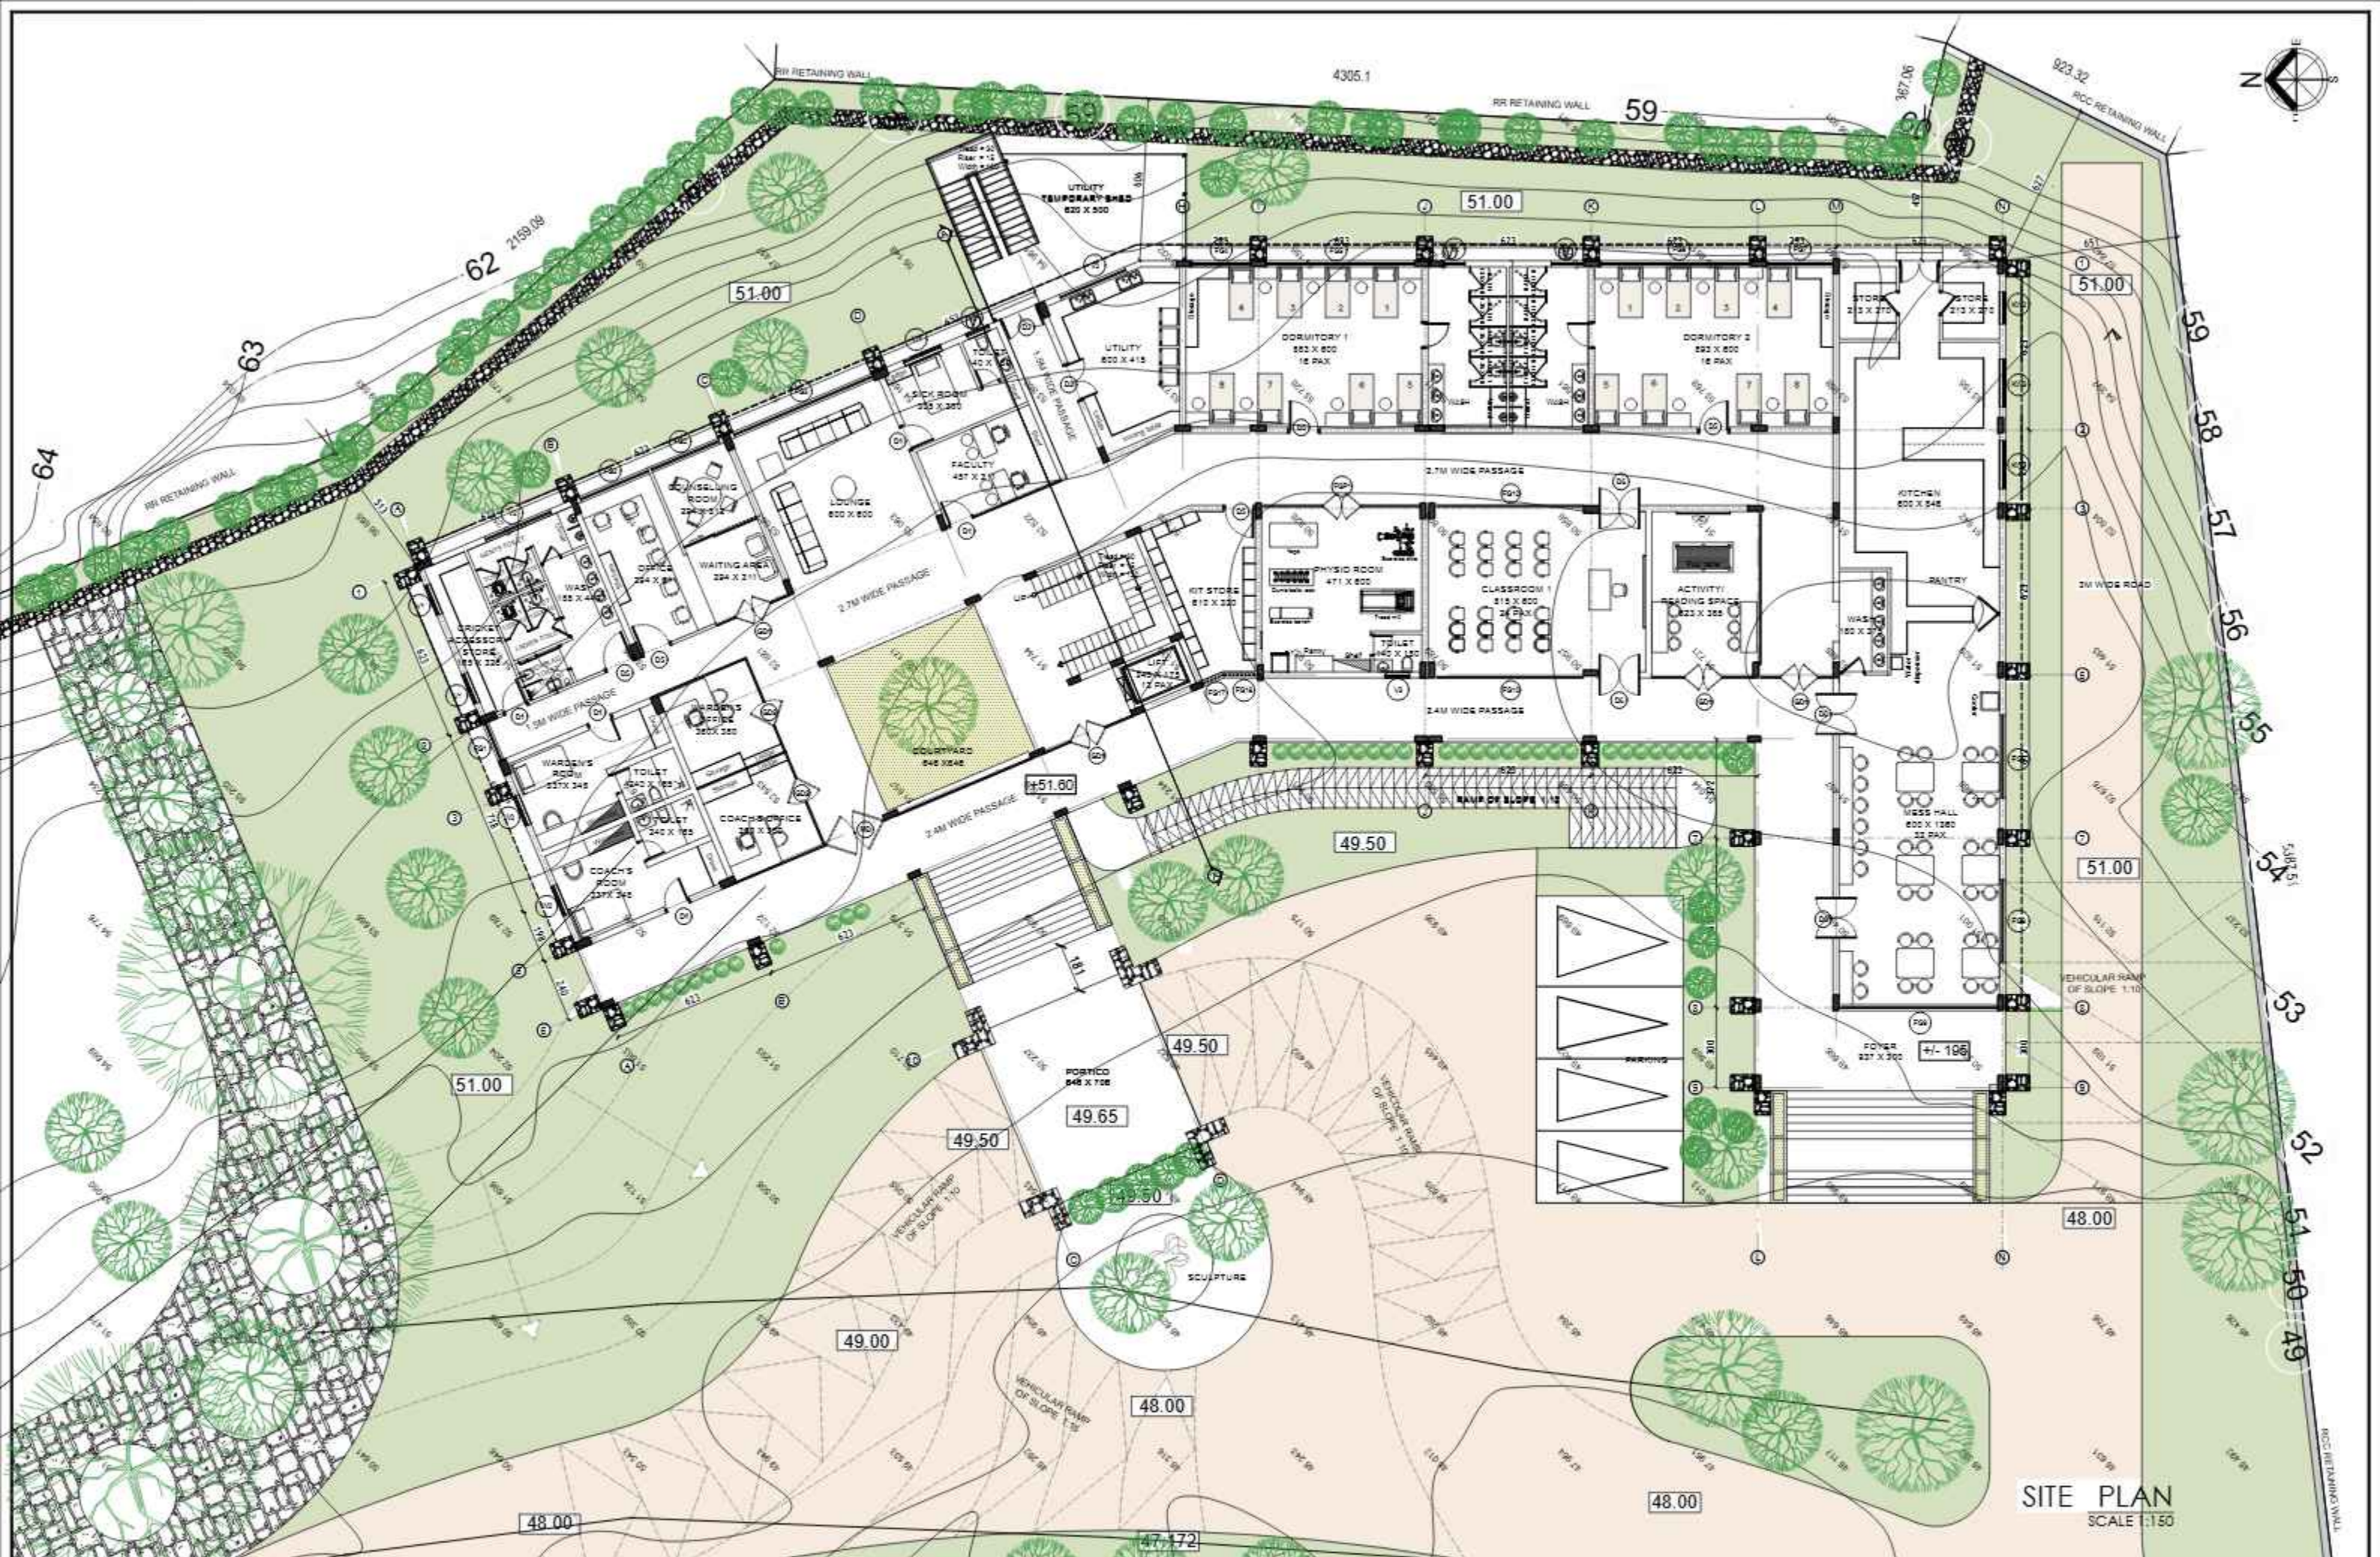

**SITE PLAN**  
SCALE: 1:150

<b>SHIBU ABOOSALL ARCHITECTS</b> ARCHITECTS   ENGINEERS   INTERIOR DESIGNERS		JOB TITLE: KOTA THODUPUZHA	
No. 07, C-Street, Jawahar Nagar, Kausar, PO, Tiruvannamalai, Tamil Nadu, India. Pin: 605 003 Tel: +91 471 2315584, Mobile: +91 9846175656, E: shibu@shibuarchitects.com		DRAWING TITLE: SITE FLOOR PLAN	
www.shibuarchitects.org		SCALE: 1:150	DRAWN: AEP
DATE: 21.01.2025	CHECKED: SA	DWG NO:	0
		SHEET NO:	A2 01 OF 01

COPYRIGHT : The drawing and the design it covers are the property of shibuaboosali architects and should not be reproduced in any form by any means ,electronic,mechanical, photocopying, recording or otherwise or used for any purpose other than that mentioned without the prior written consent of the architects.

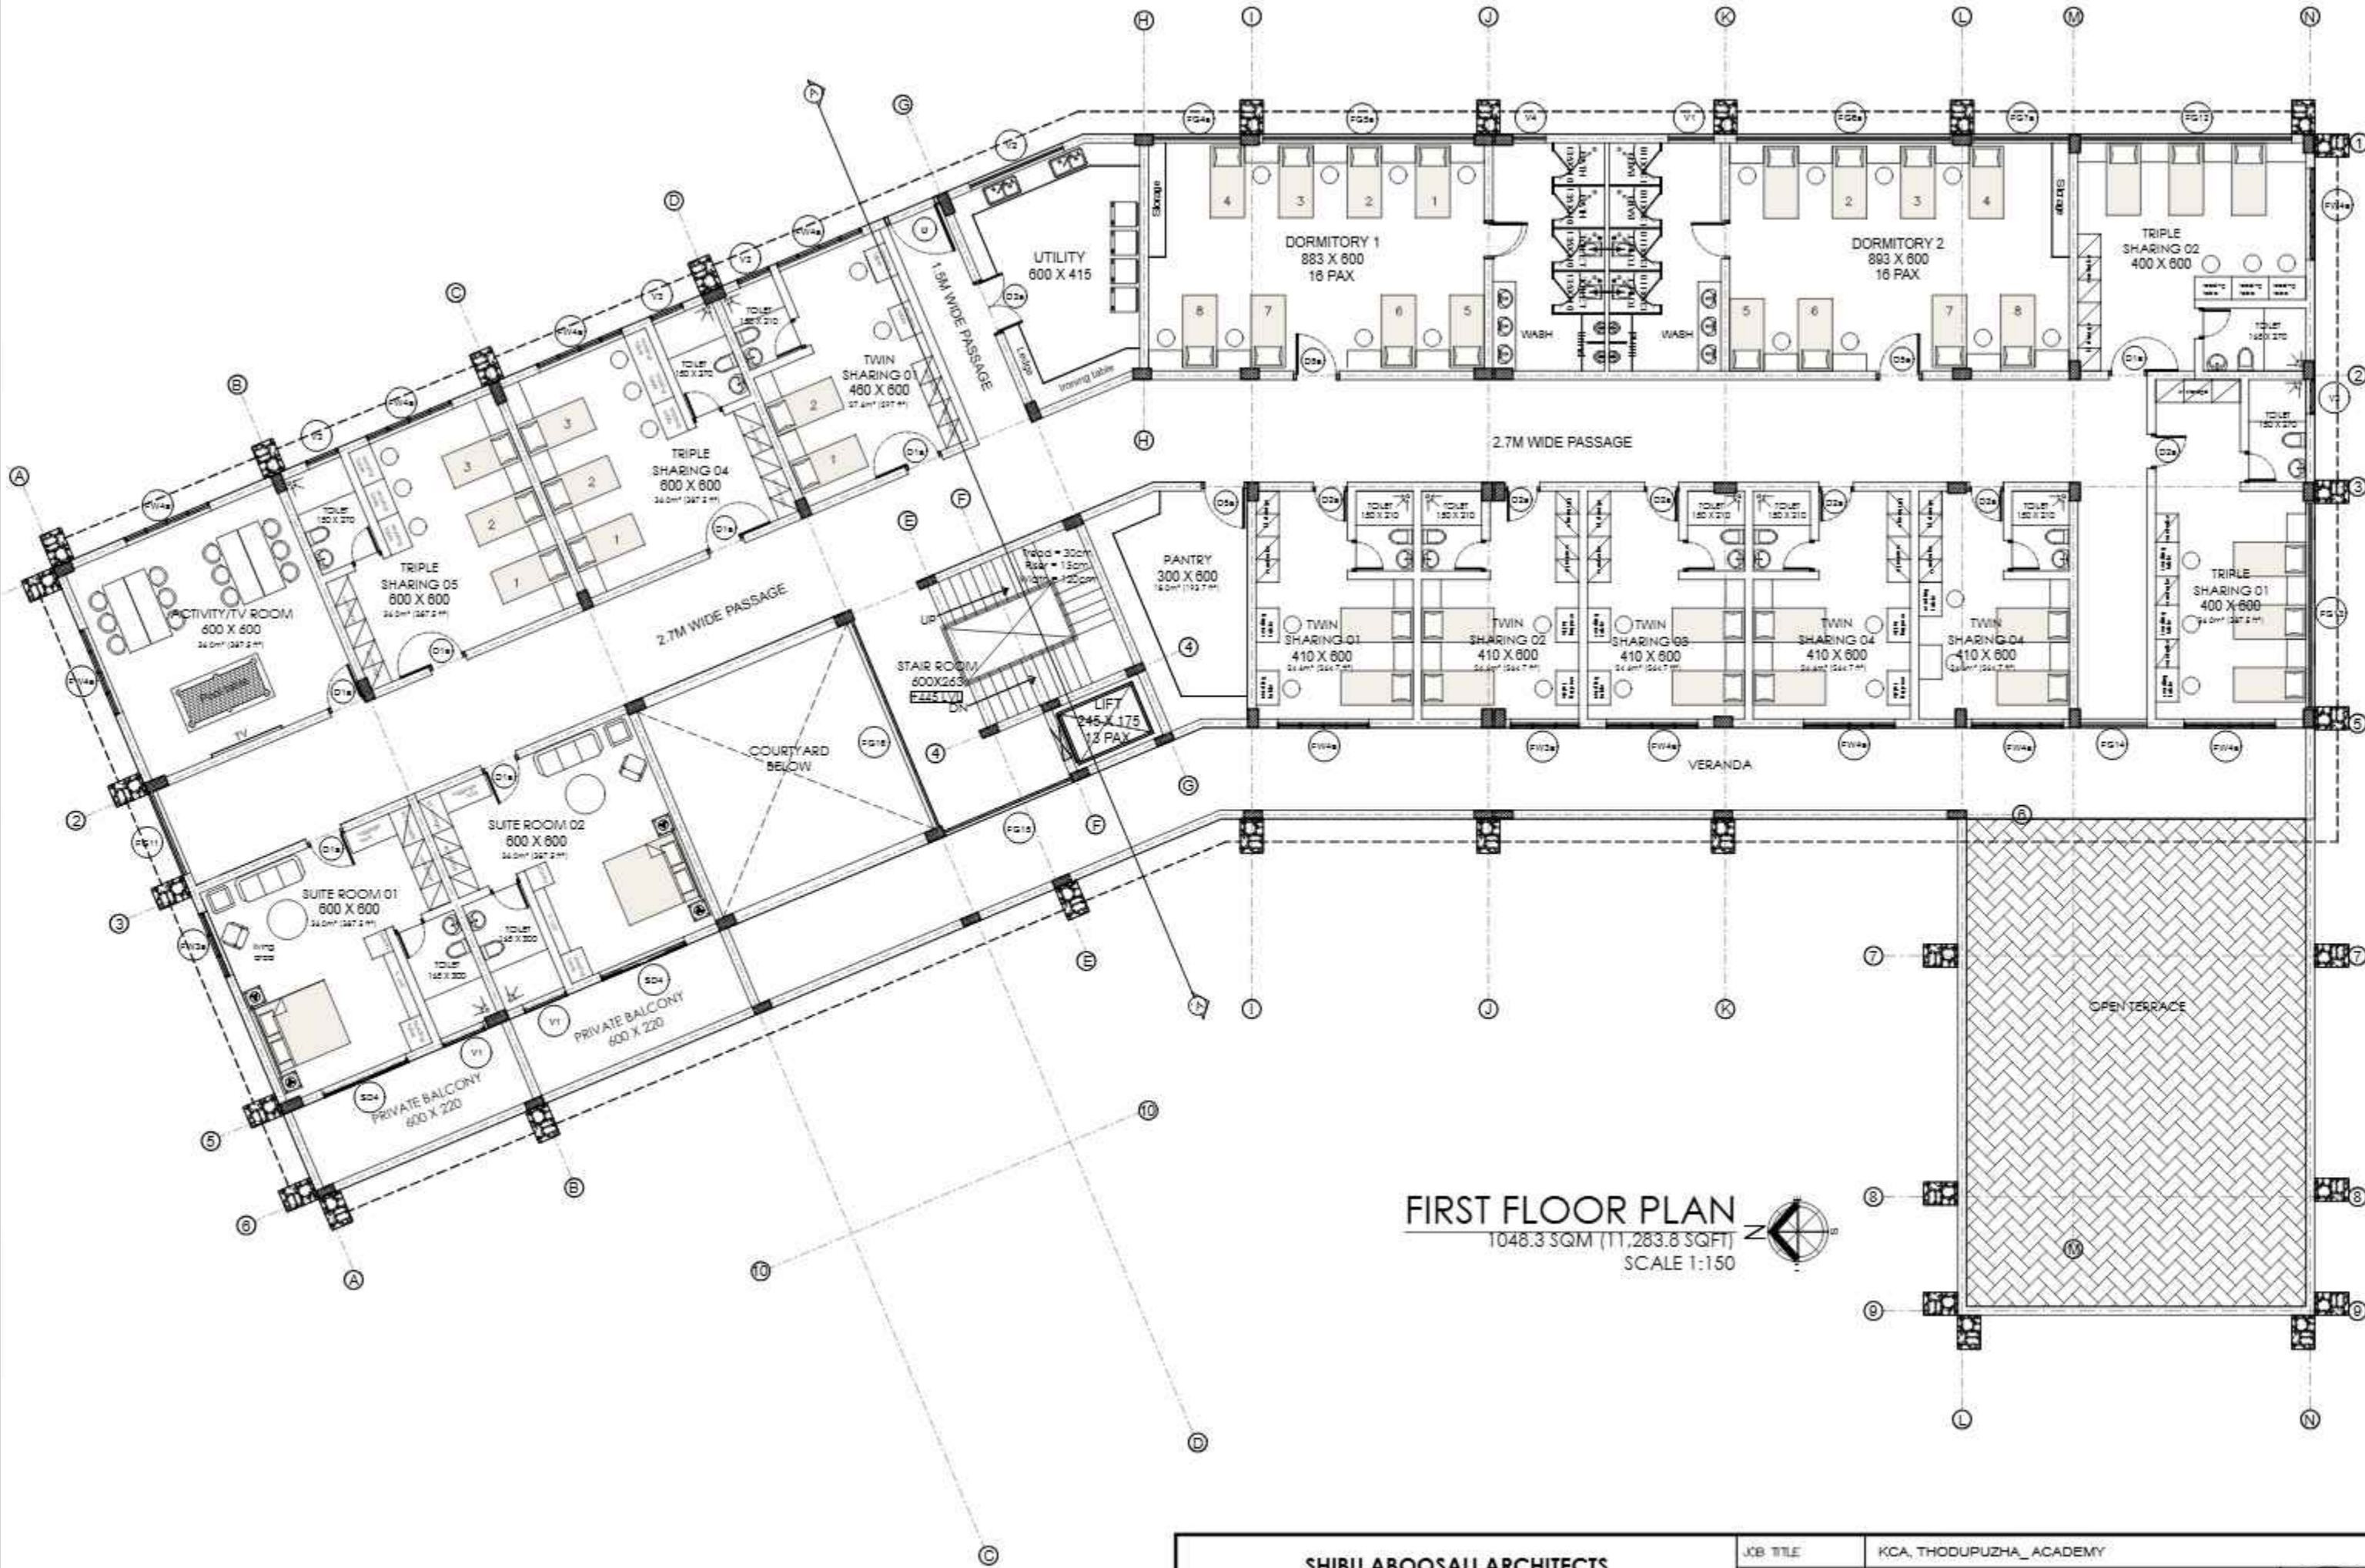

**FIRST FLOOR PLAN**  
 1048.3 SQM (11,283.8 SQFT)  
 SCALE 1:150

<b>SHIBU ABOOSALI ARCHITECTS</b> ARCHITECTS   ENGINEERS   INTERIOR DESIGNERS		JOB TITLE		KCA, THODUPUZZHA, ACADEMY	
No: 07, C-Street, Jawahar Nagar, Kaudiar PO, Trivandrum-695003 Tel: +91 471 2315584, Mobile: +91 9846175656; E: sa.architects1@gmail.com www.saarchitects.org		DRAWING TITLE		FIRST FLOOR PLAN	
SCALE	1:150	DRAWN		DWG NO.	
DATE	13.02.2025	CHECKED	SA	REV	0
		SHEET SIZE	A3	OF	03