


PROJECT

KCA-THODUPUZHA
Accademic Block

PROJECT NO. :
DATE : 24-6-25
SCALE : NTS
DIMS : CMS
DESIGNED BY : NOBLE
CHECKED BY : RAVIKUMAR

W

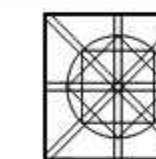

ISSUED TO

No.	Name	Date

REVISIONS

No.	Description	Date
1	Center line corrected	24-6-25

StructuralDrawings


Roof floor
Framing plan
Cross Beams I

DRAWING NUMBER

SD 17

STRUCTURAL ENGINEER

consultant RAVIKUMAR

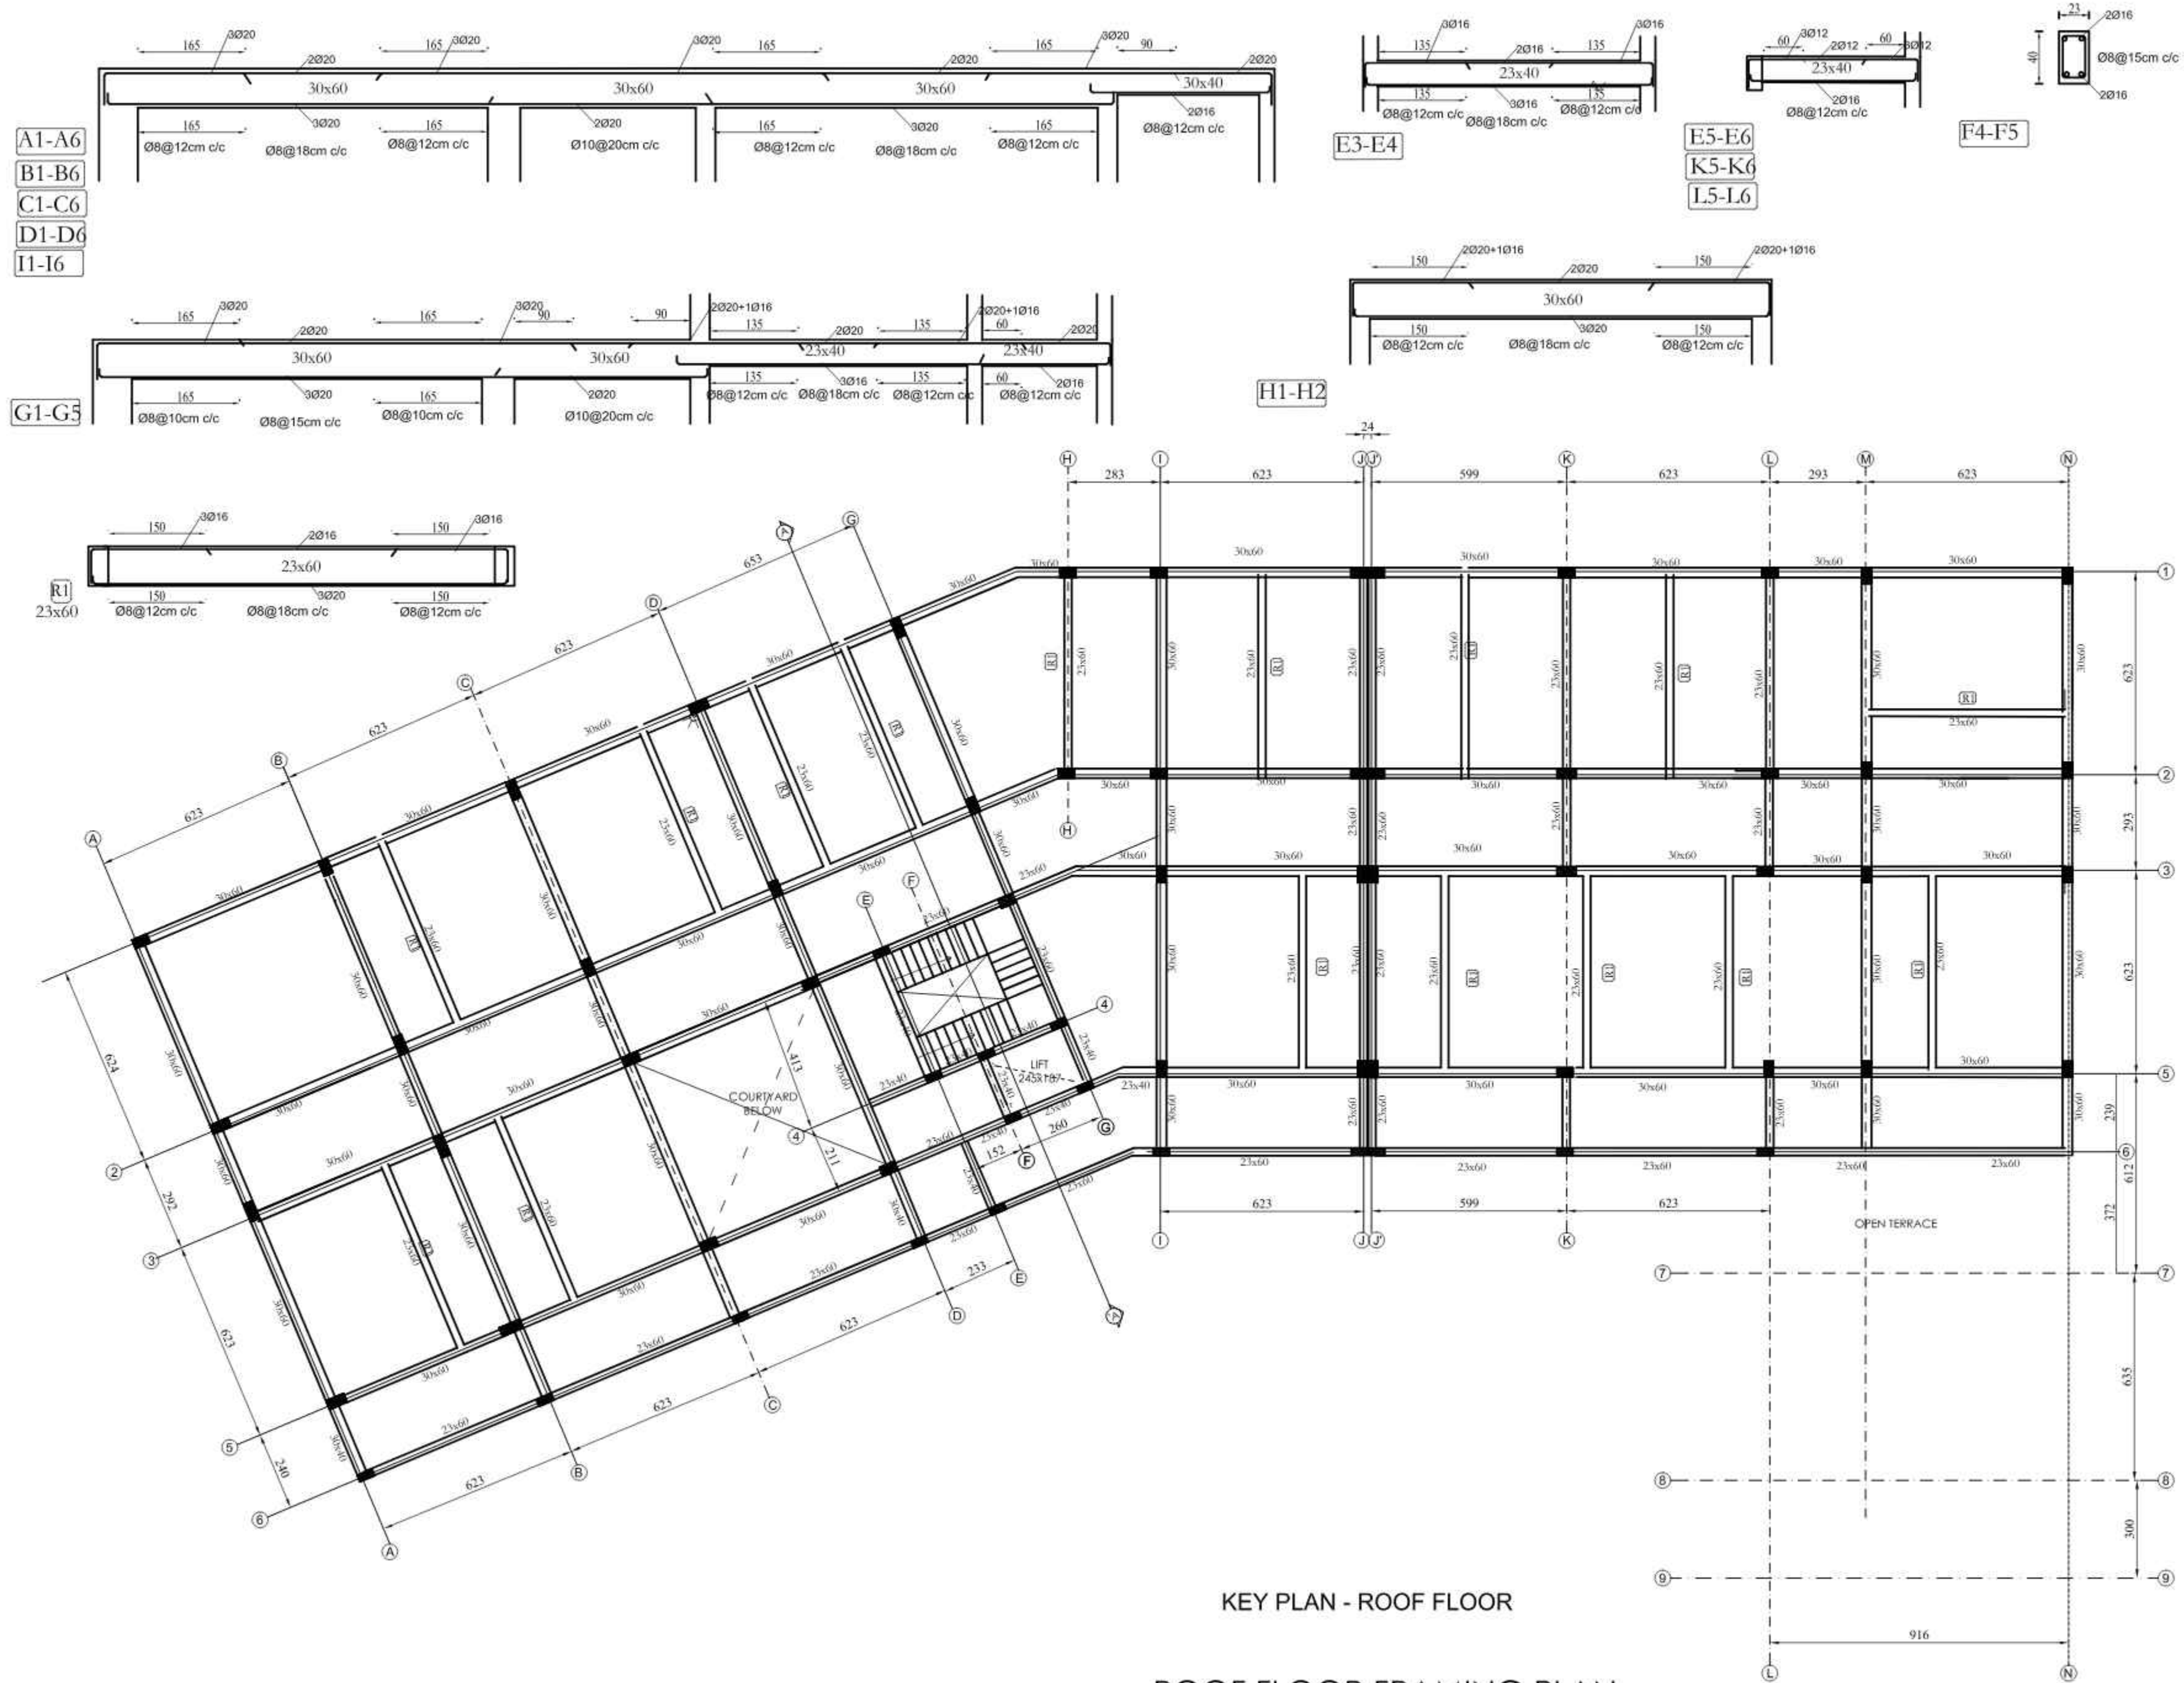

A1-A6
B1-B6
C1-C6
D1-D6
I1-I6

G1-G5

H1-H2

E3-E4

E5-E6
K5-K6
L5-L6

F4-F5

R1

KEY PLAN - ROOF FLOOR
ROOF FLOOR FRAMING PLAN

PROJECT

KCA-THODUPUZHA
Accademic Block

PROJECT NO. :

24-6-25


NTS

CMS

DESIGNED BY : NOBLE

CHECKED BY : RAVIKUMAR

W

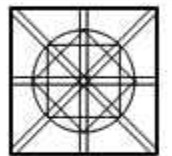

ISSUED TO

Name Date

REVISIONS

Description Date

Center line corrected 24-6-25

Structural Drawings



Roof floor
Cross beams II
Logitdnl Beams

DRAWING NUMBER


SD 18

STRUCTURAL ENGINEER

consultant RAVIKUMAR

 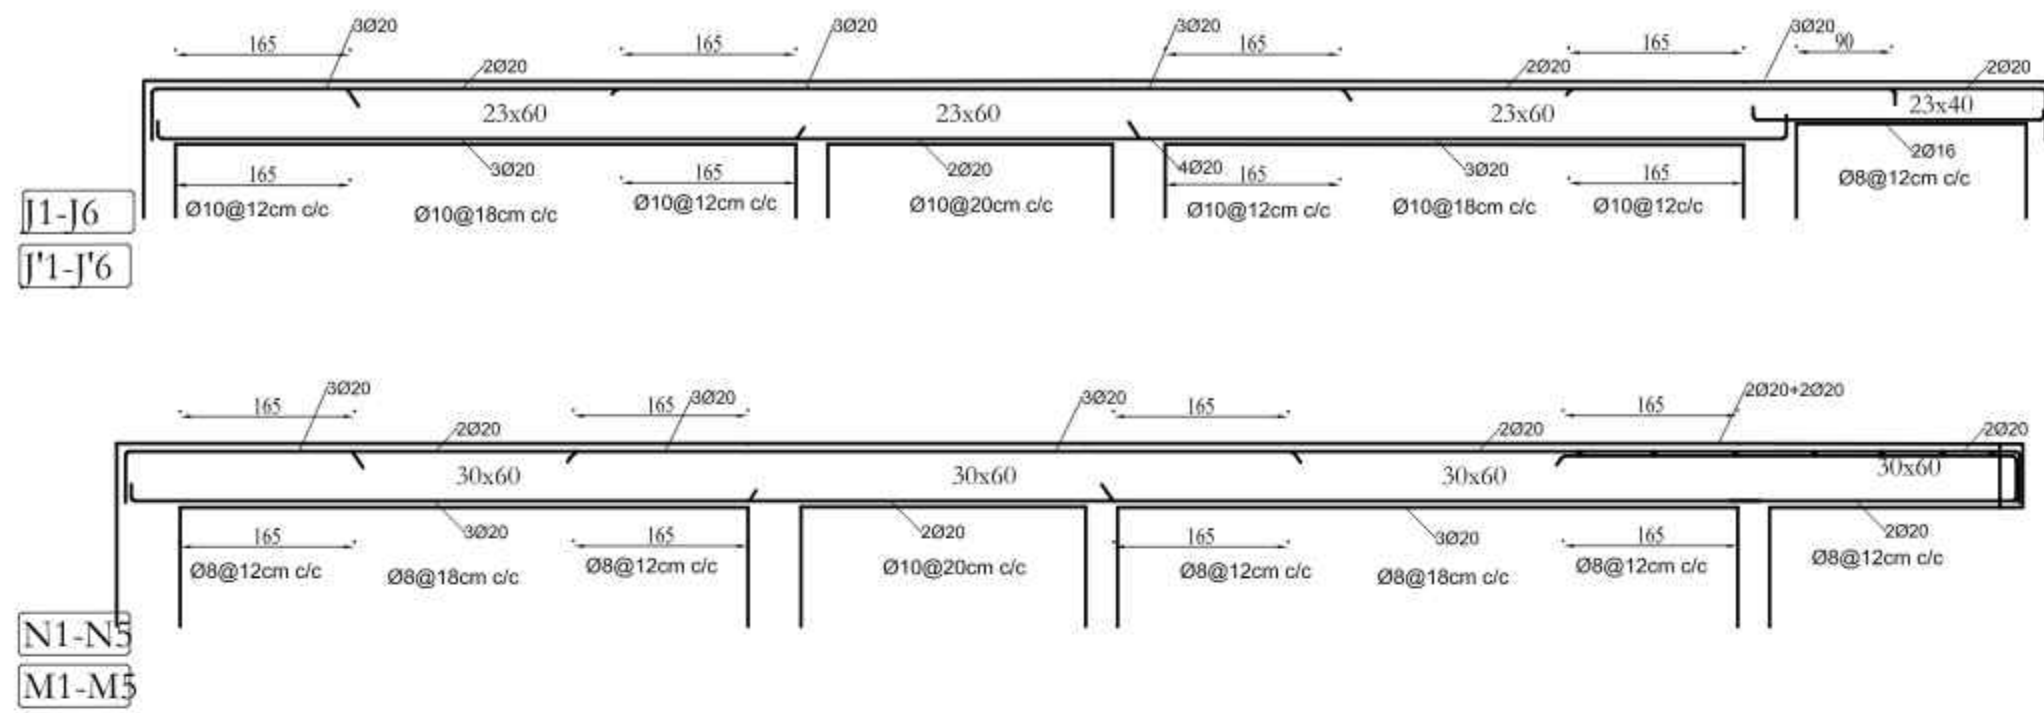

Logitdnl Beams

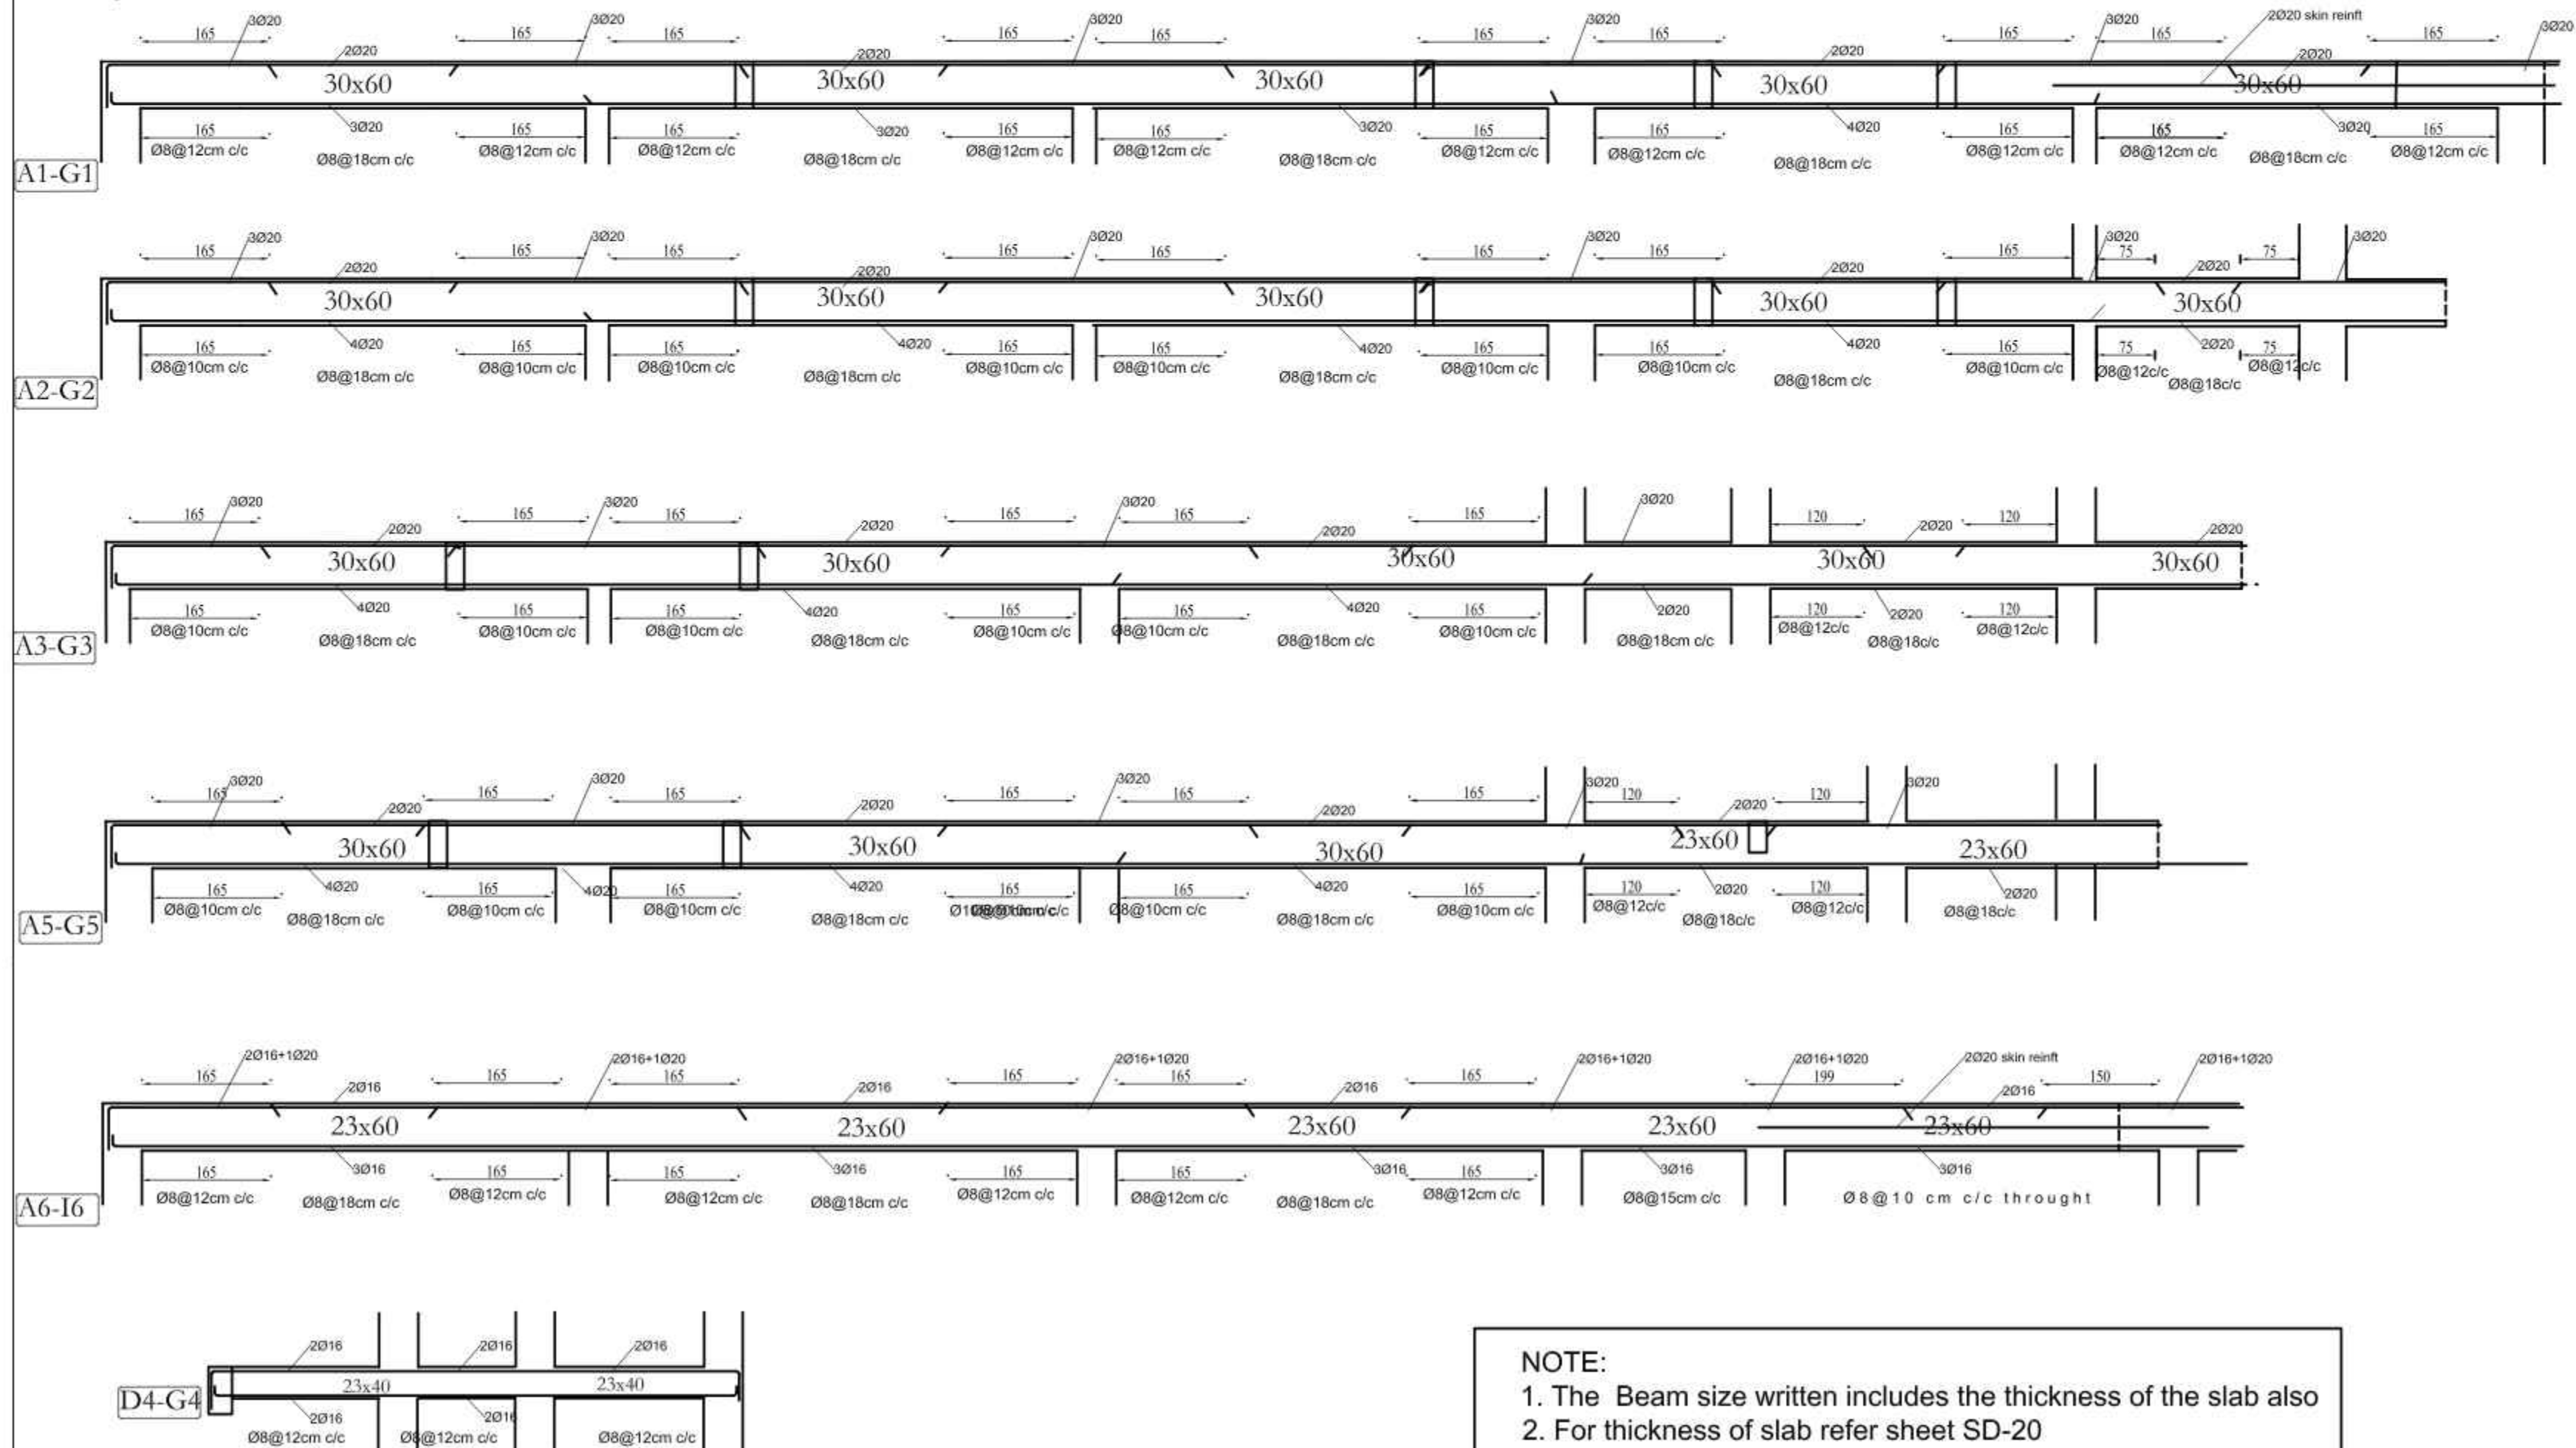


NOTE:
1. The Beam size written includes the thickness of the slab also
2. For thickness of slab refer sheet SD-20

PROJECT

KCA-THODUPUZHA
Accademic Block

PROJECT NO. :
 : 24-6-25
 : NTS
 : CMS
 DESIGNED BY : NOBLE
 CHECKED BY : RAVIKUMAR

W

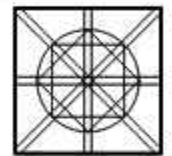

ISSUED TO

Name	Date

REVISIONS

Description	Date
Center line corrected	24-6-25

StructuralDrawings

Roof floor

Logitdnl Beams I






DRAWING NUMBER

SD 19

STRUCTURAL ENGINEER

consultant RAVIKUMAR

RAVIKUMAR ASSOCIATES
 CONSULTING ENGINEERS
 10/11, SAKSHI, TITTOLO, THODUPUZHA
 PH: 022081 24132, Mob: 9849898194
 Email: ravis@ravikumarassociates.com

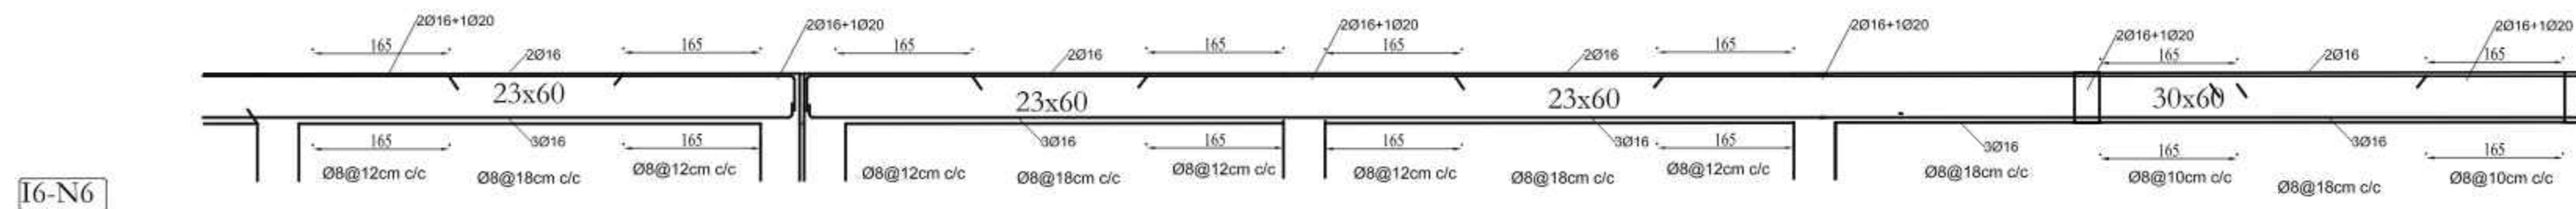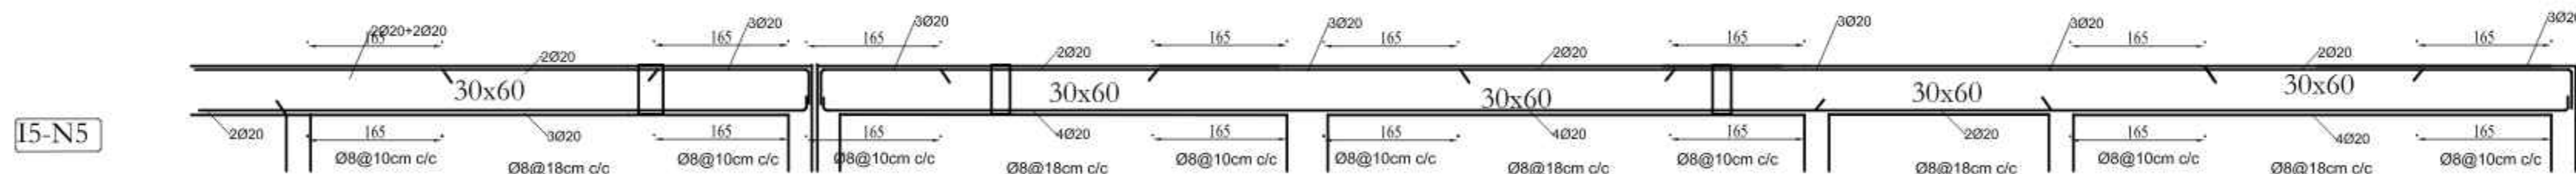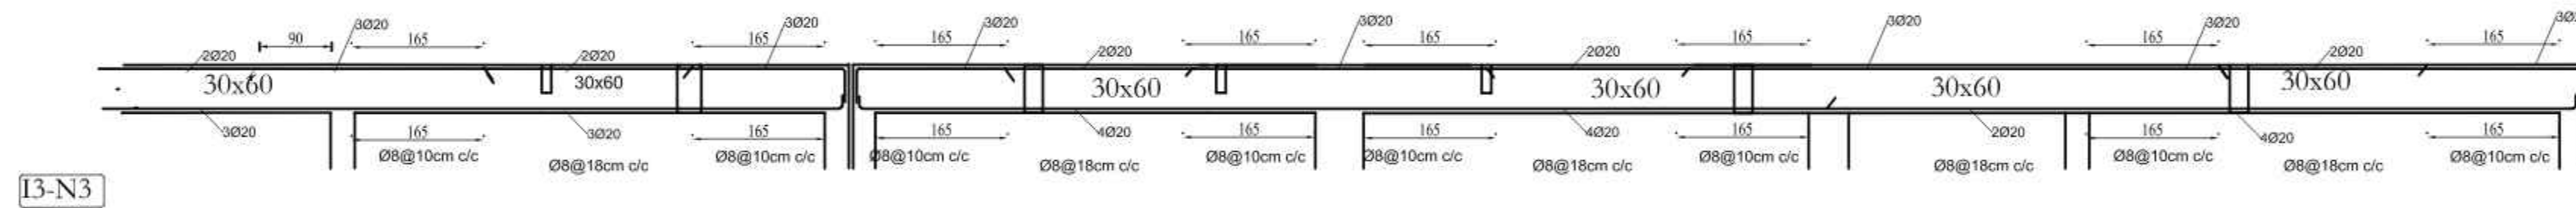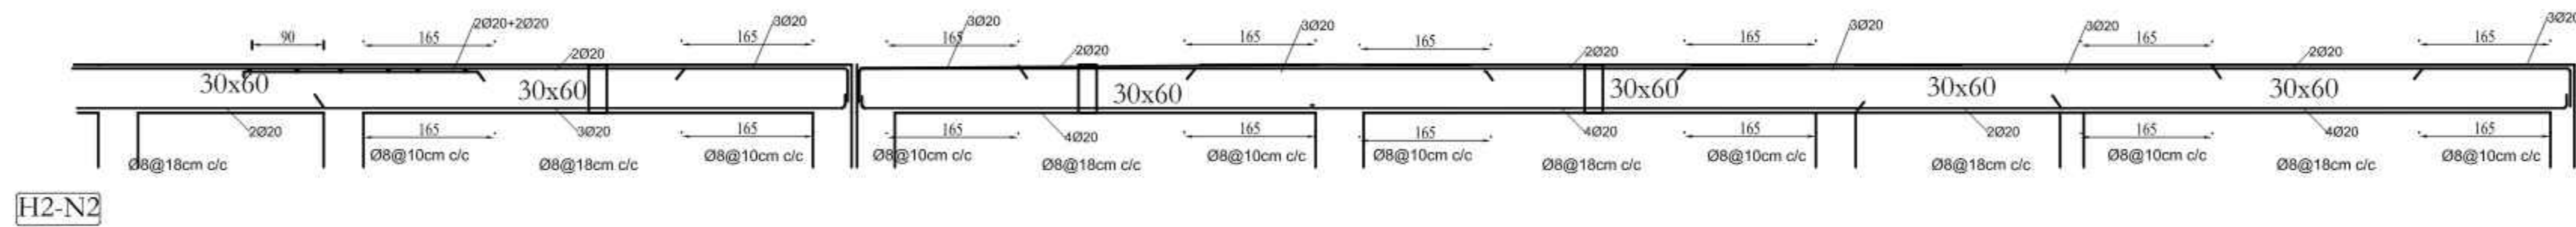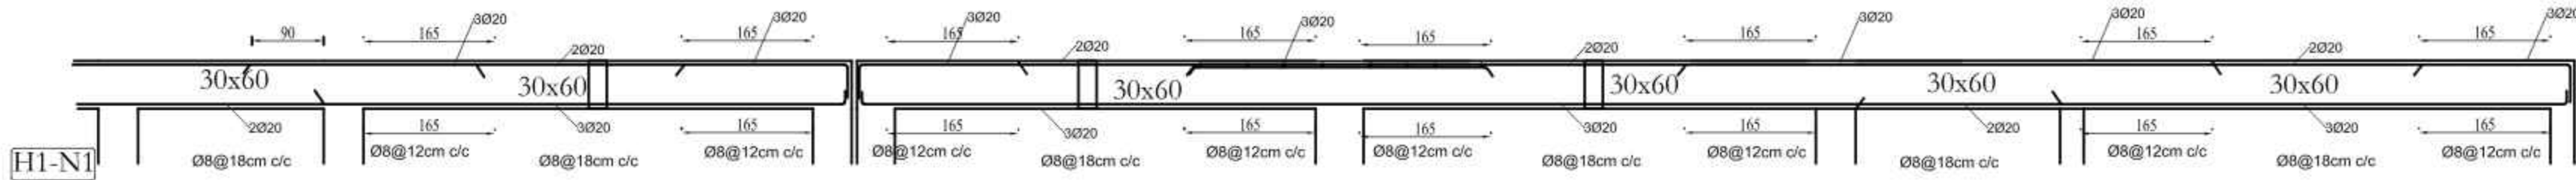

NOTE:
 1. The Beam size written includes the thickness of the slab also
 2. For thickness of slab refer sheet SD-20

