




COPYRIGHT : The drawing and the design it covers are the property of shibuaboosali architects and should not be reproduced in any form by any means ,electronic,mechanical, photocopying, recording or otherwise or used for any purpose other than that mentioned without the prior written consent of the architects.

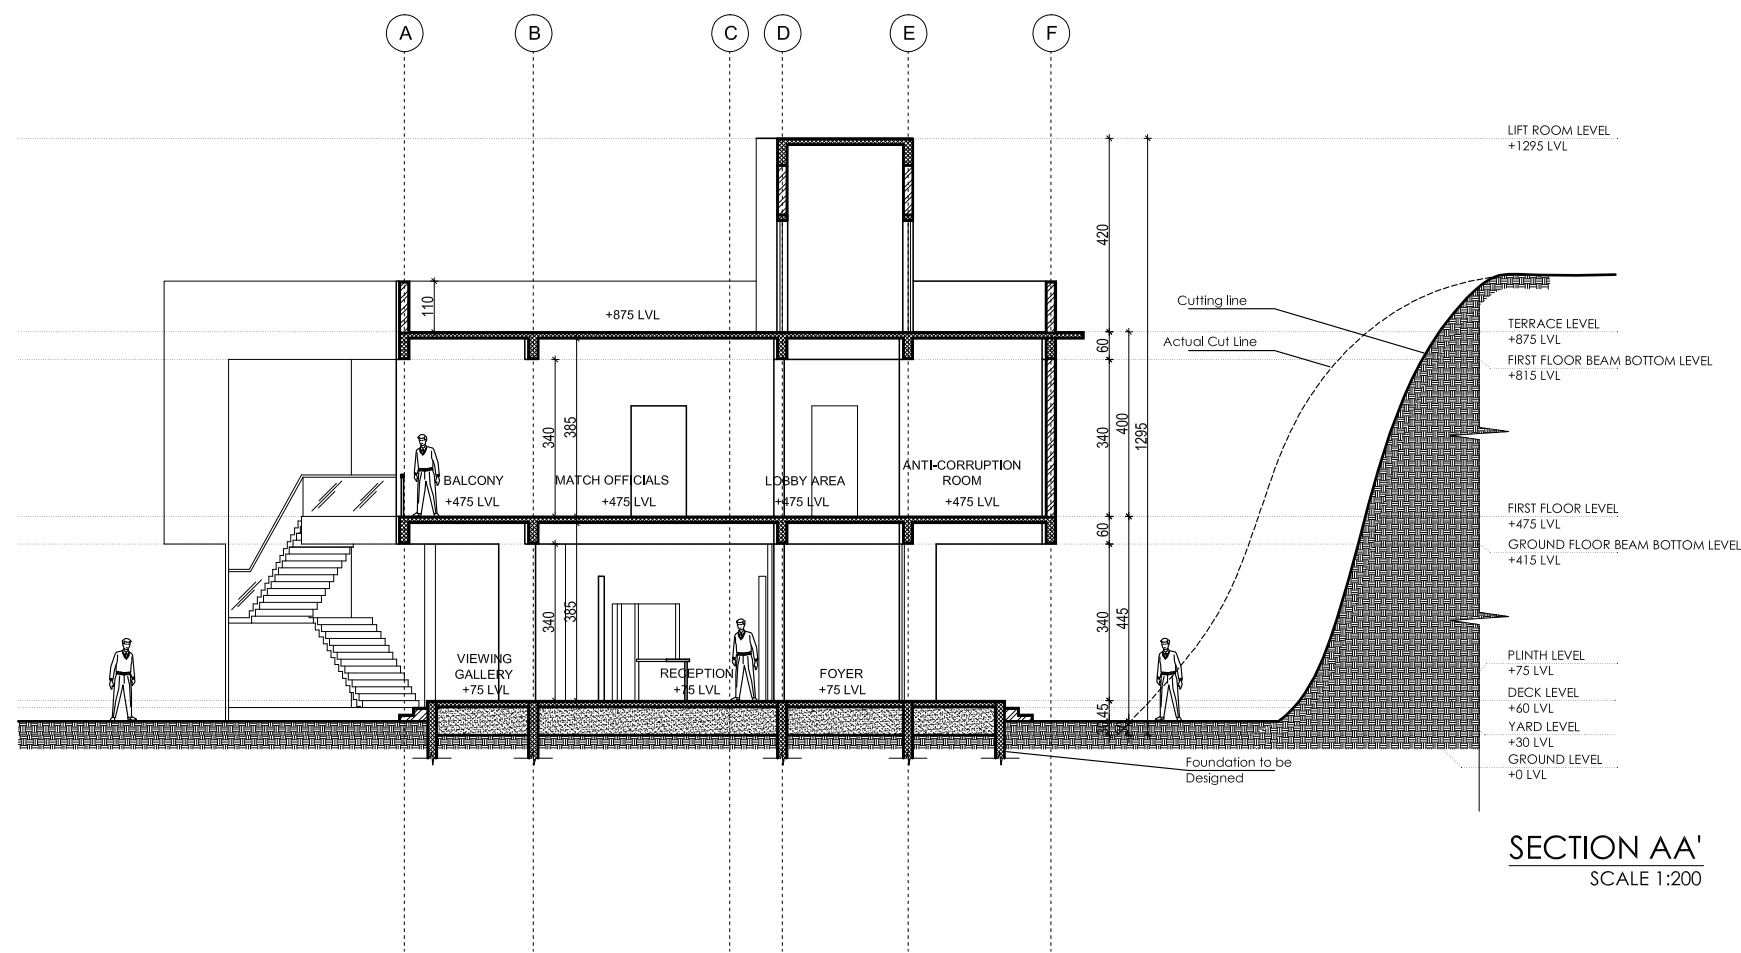

SECTION AA'
SCALE 1:200

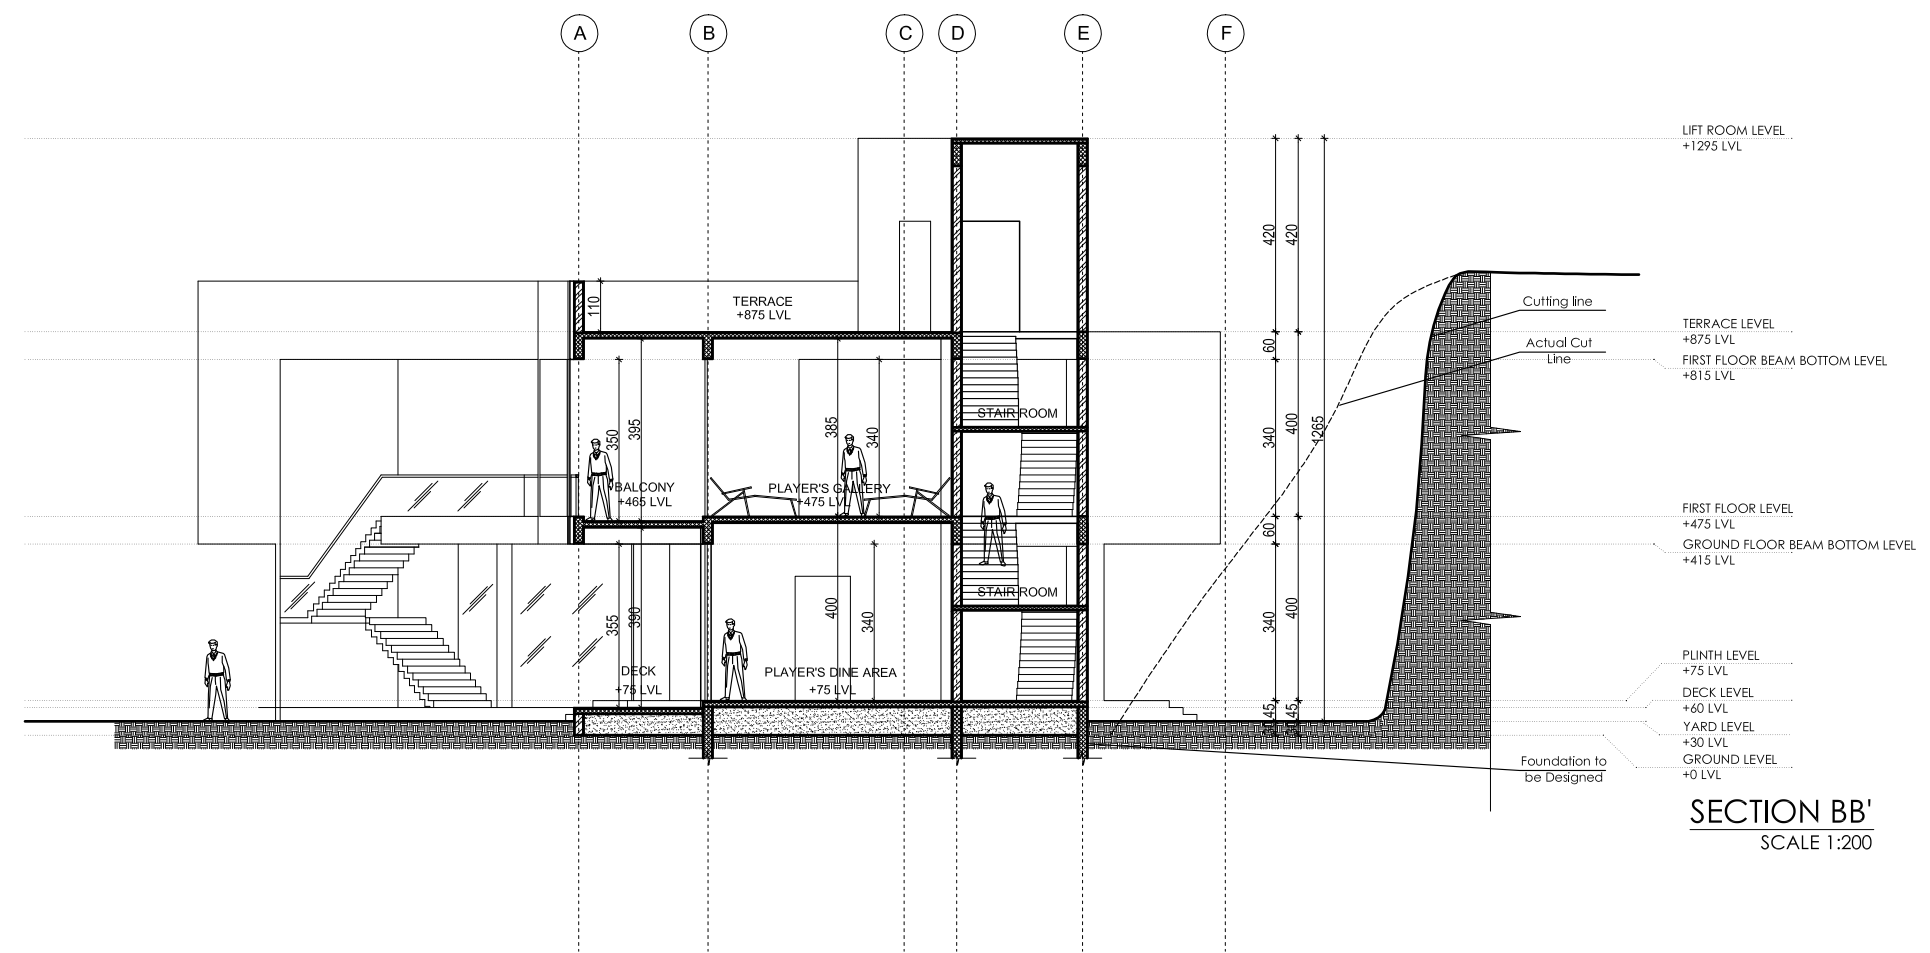

SECTION BB'
SCALE 1:200

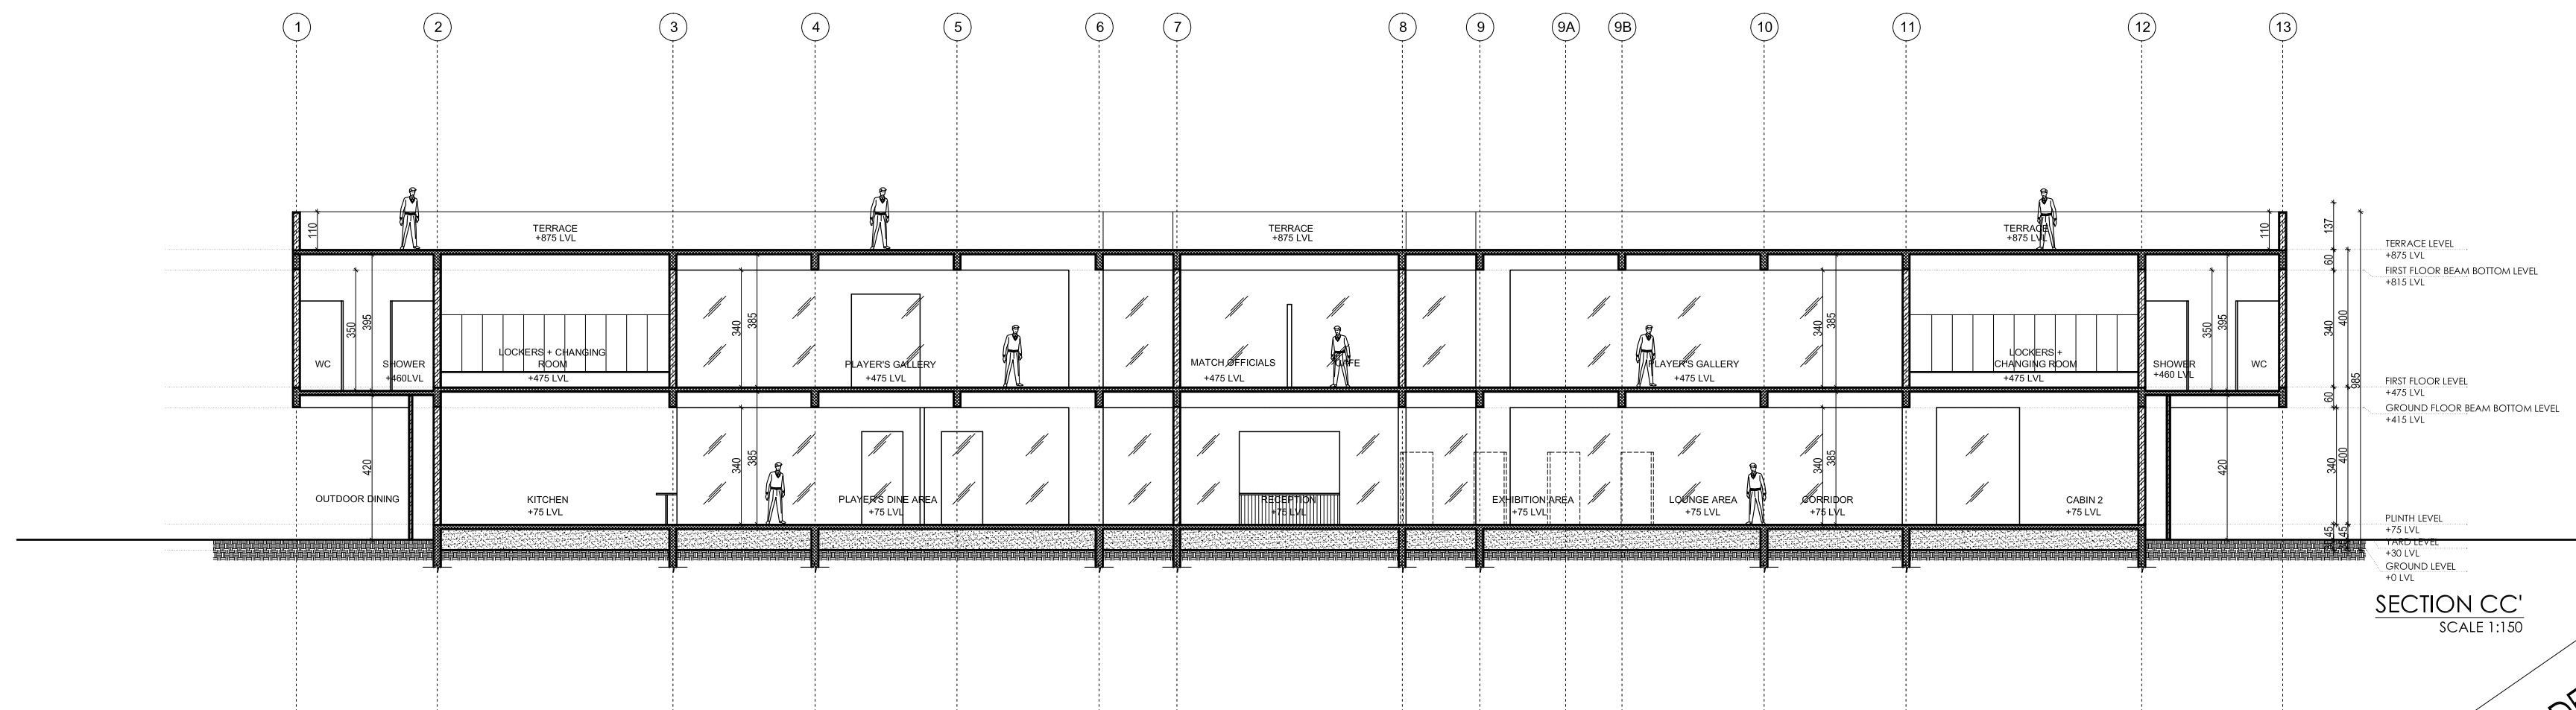

SECTION CC'
SCALE 1:150

FOR TENDER PURPOSE ONLY

SHIBU ABOOSALI ARCHITECTS ARCHITECTS ENGINEERS INTERIOR DESIGNERS		KCA CRICKET STADIUM, MANGALAPURAM							
First Floor, No.7, C-Street, Jawahar Nagar, Kaudiar PO, Trivandrum-695003 Tel: +91 471 2315584, Mobile: +91 9846175656, E: sa.architects@gmail.com www.saarchitects.org		JOB TITLE		DRAWING TITLE					
		SCALE 1:150		DRAWN ANOOP		DWG NO. SAA/21KCA/AD-04			
		DATE 03-09-2021		CHECKED SA		REV 04			
				SHEET SIZE A2		04 OF 05			