


FRONT VIEW

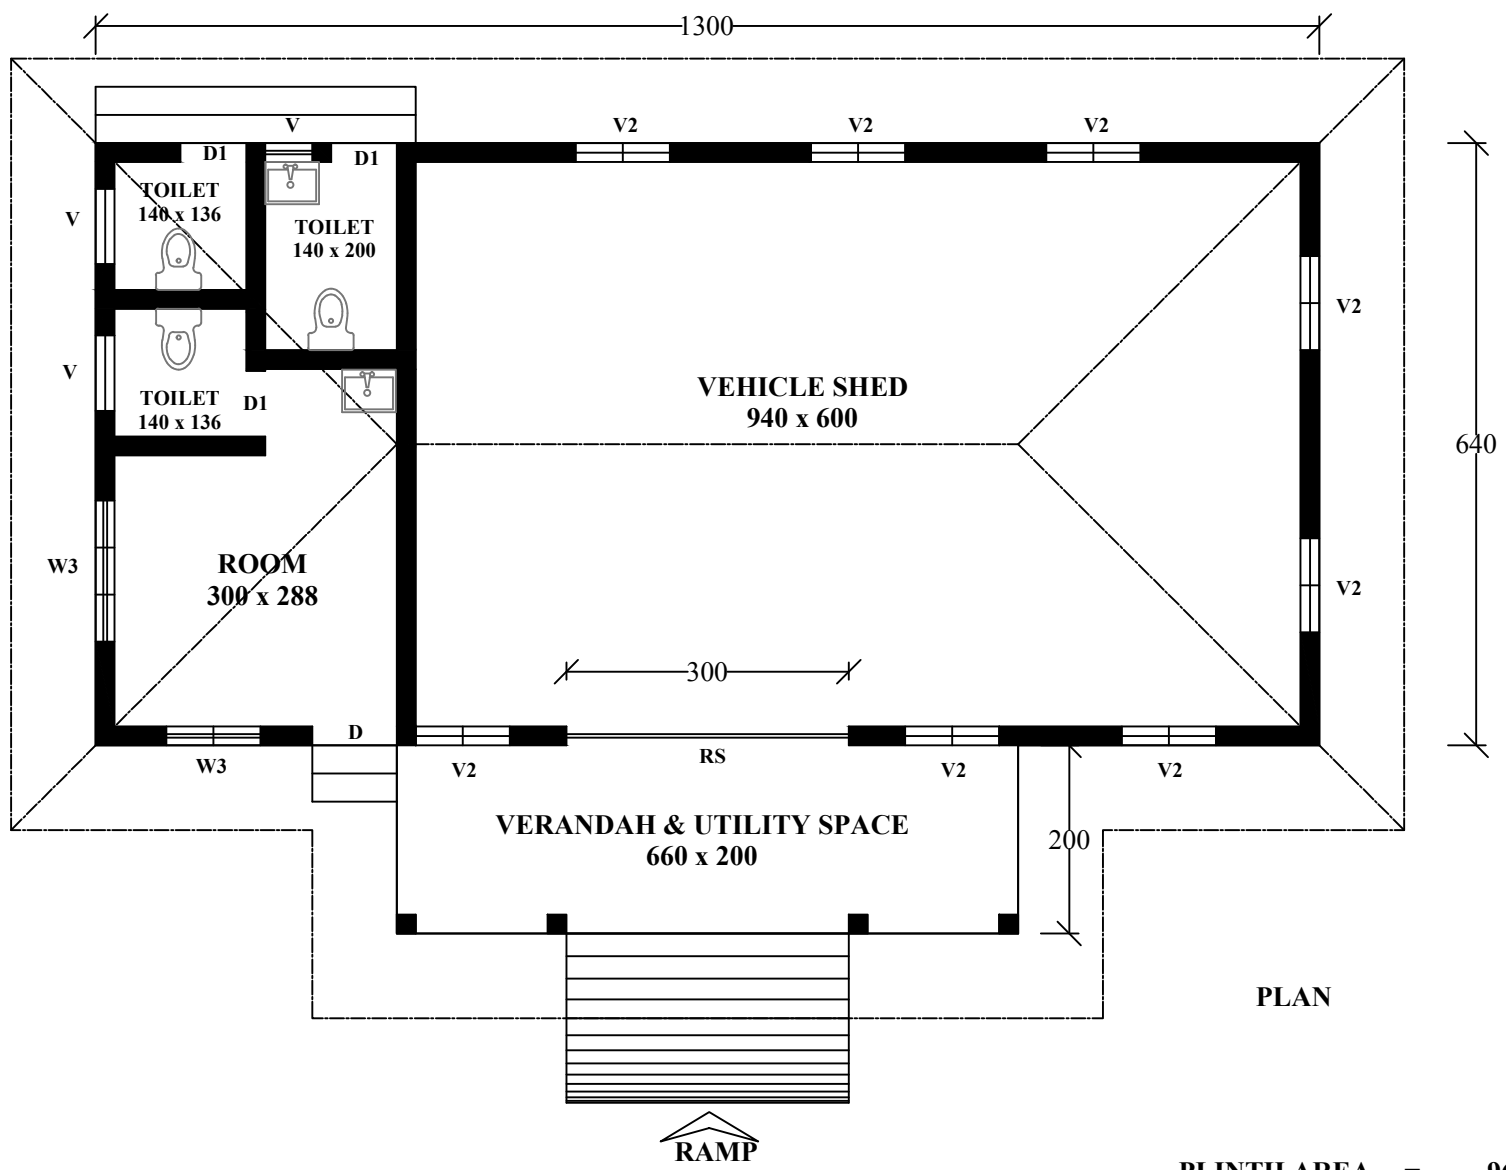

PLAN

PLINTH AREA = 96.40 SQ.M  
 = 1037.00 SQ.FT

**PROPOSED GROUND EQUIPMENT SHED, LABOUR TOILET and CURATOR'S ROOM AT S D COLLEGE CRICKET GROUND, ALAPPUZHA**