


Clouded Area:
For Proposed Retaining Structure

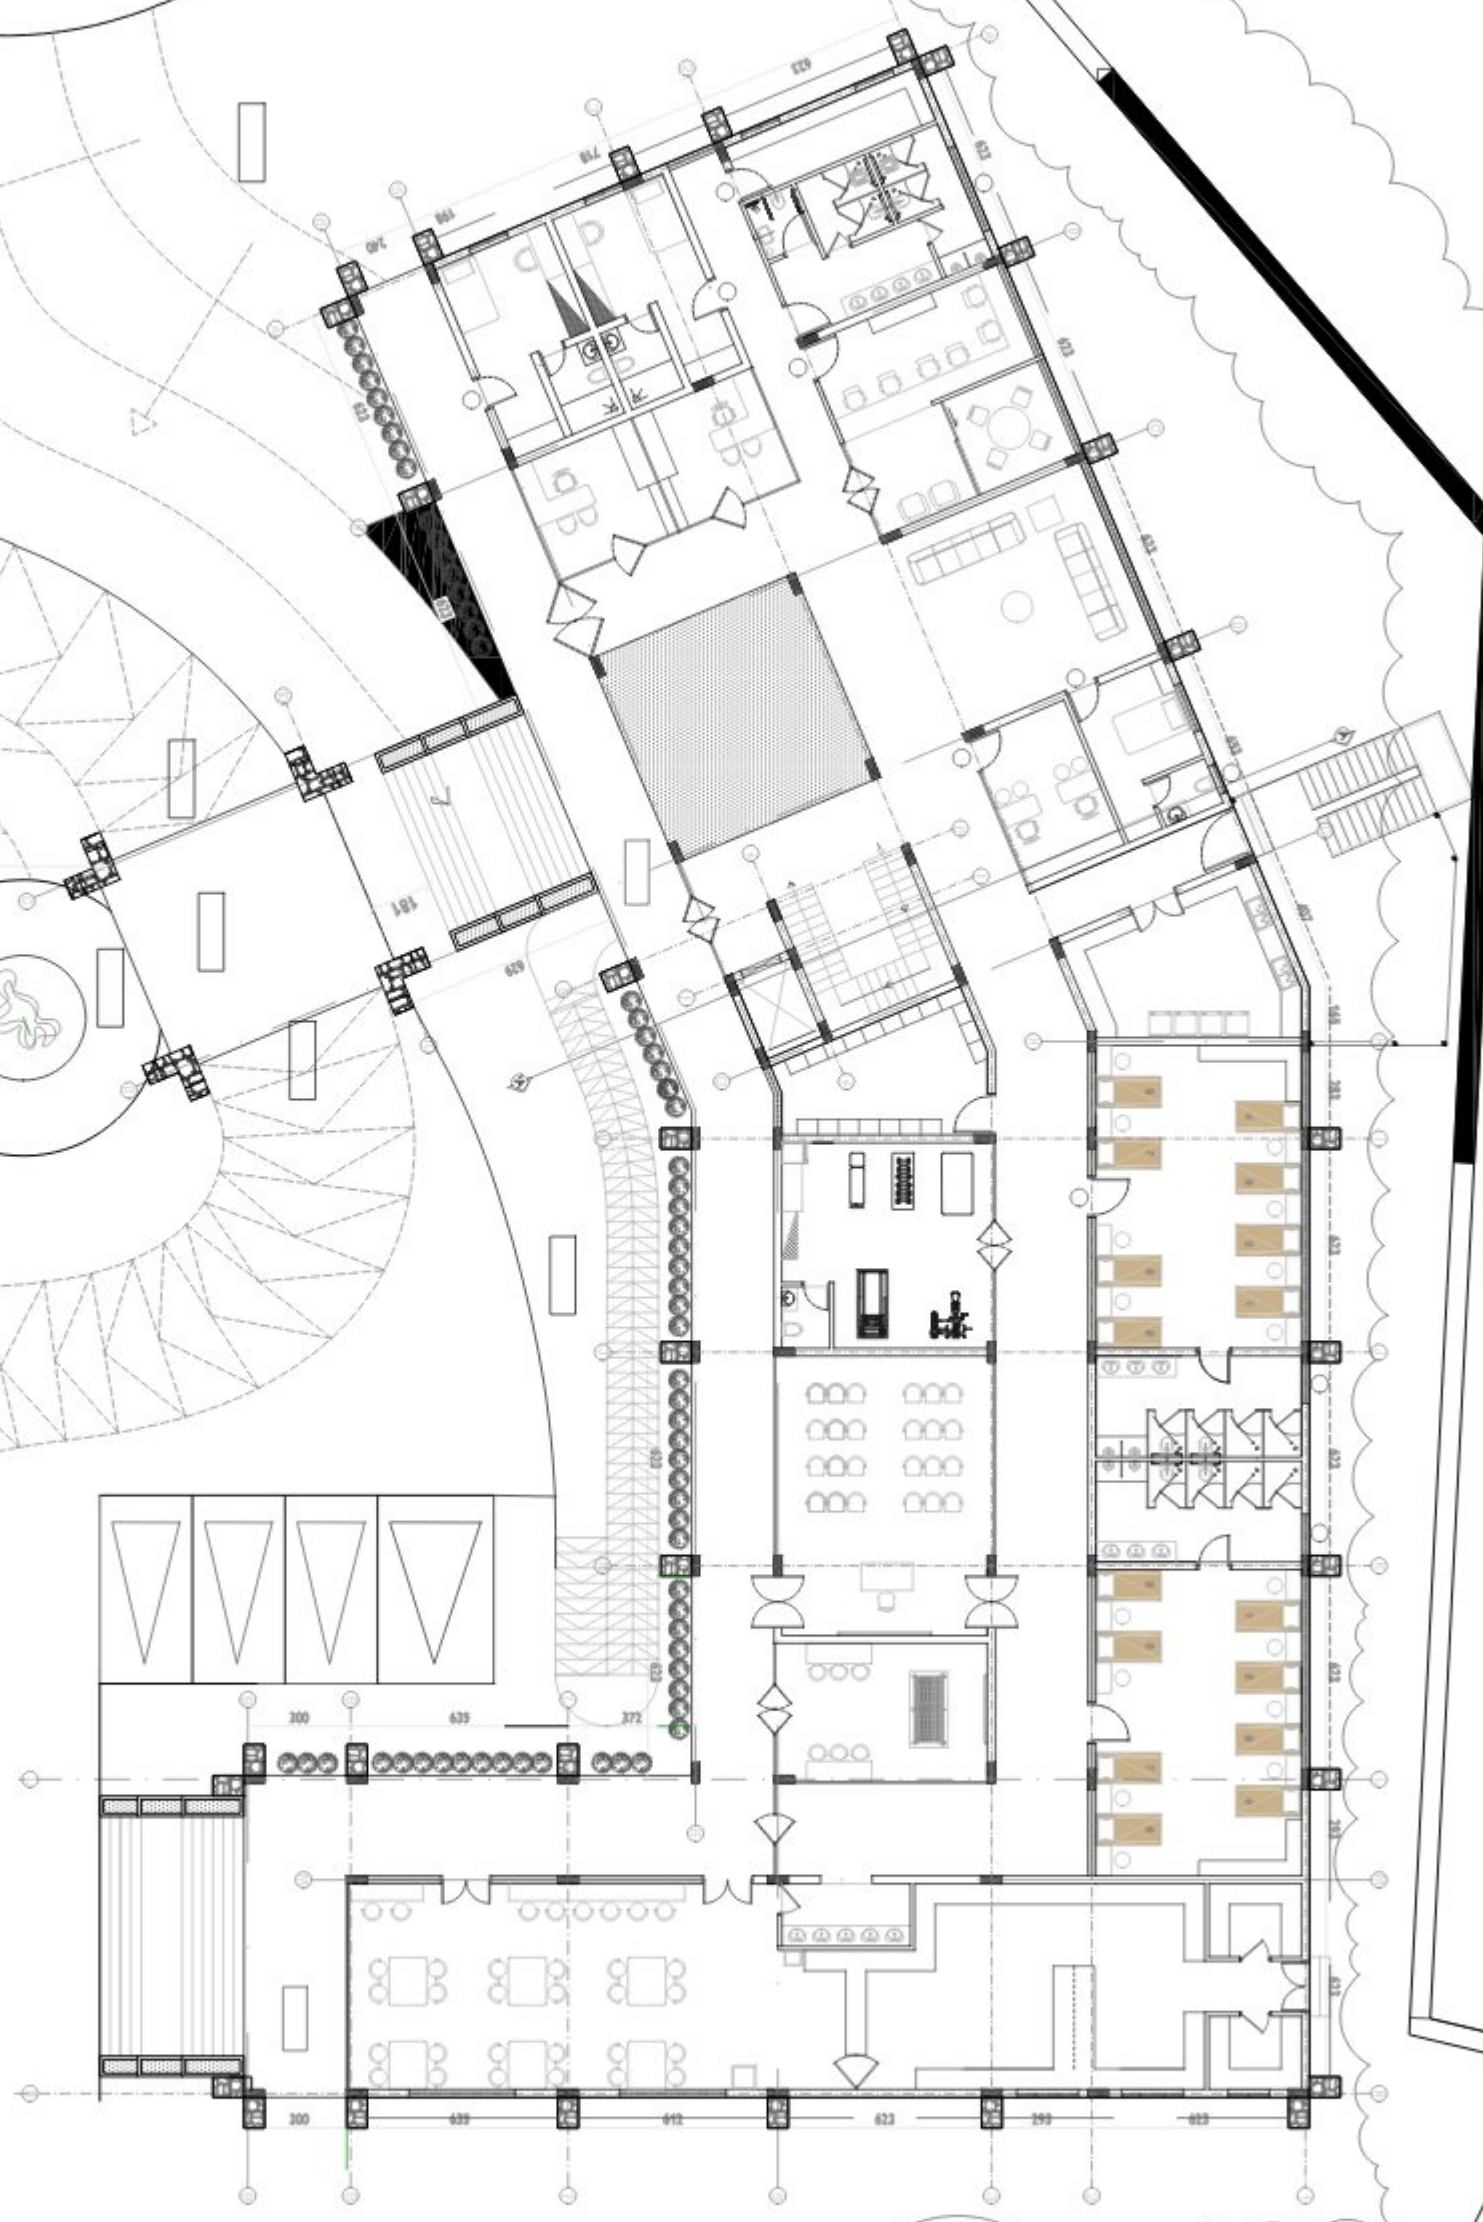

A diagram of a rectangular layout, possibly a page or a stage, with labels for different portions. The layout is enclosed in a large rectangle. On the right side, there is a vertical label "B - BACK SIDE PORTION". On the left side, there is a vertical label "C - LEFT SIDE PORTION". At the bottom center, there is a horizontal label "A - RIGHT SIDE PORTION". On the far left, there is a vertical label "LAYOUT - EARTH CUTTING AREA".

C - LEFT SIDE PORTION

LAYOUT - EARTH CUTTING AREA

A - RIGHT SIDE PORTION


LAYOUT - EARTH CUTTING AREA



A - RIGHT SIDE PORTION



C - LEFT SIDE PORTION

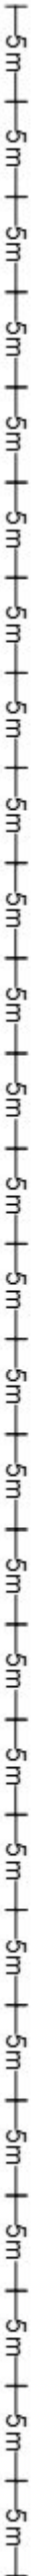


B - BACK SIDE PORTION

PROJECT NAME :
KCA TWIN CRICKET GROUND , MANGALPURAM


KCA TWIN CRICKET GROUND , MANGALPURAM

SHEET TITLE : EARTH CUTTING HEIGHT DETAILS NEAR THE PROPOSED ACADEMY BUILDING


EARTH CUTTING HEIGHT DETAILS NEAR THE PROPOSED ACADEMY BUILDING

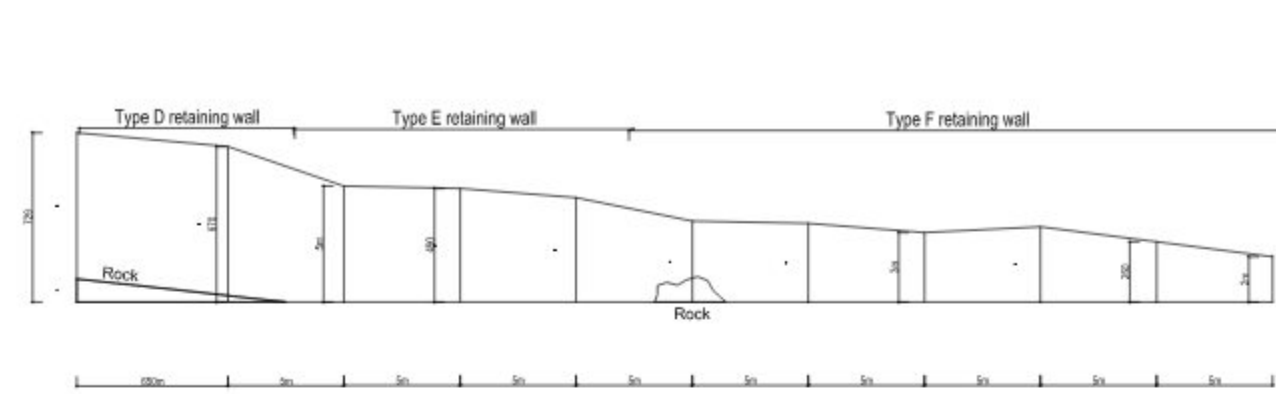


A - RIGHT SIDE PORTION

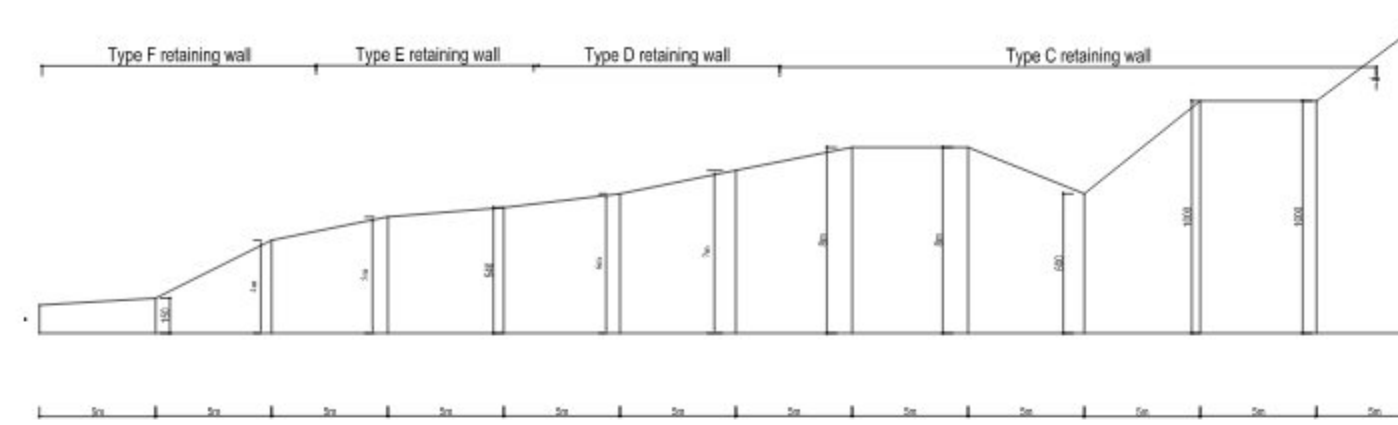


C - LEFT SIDE PORTION

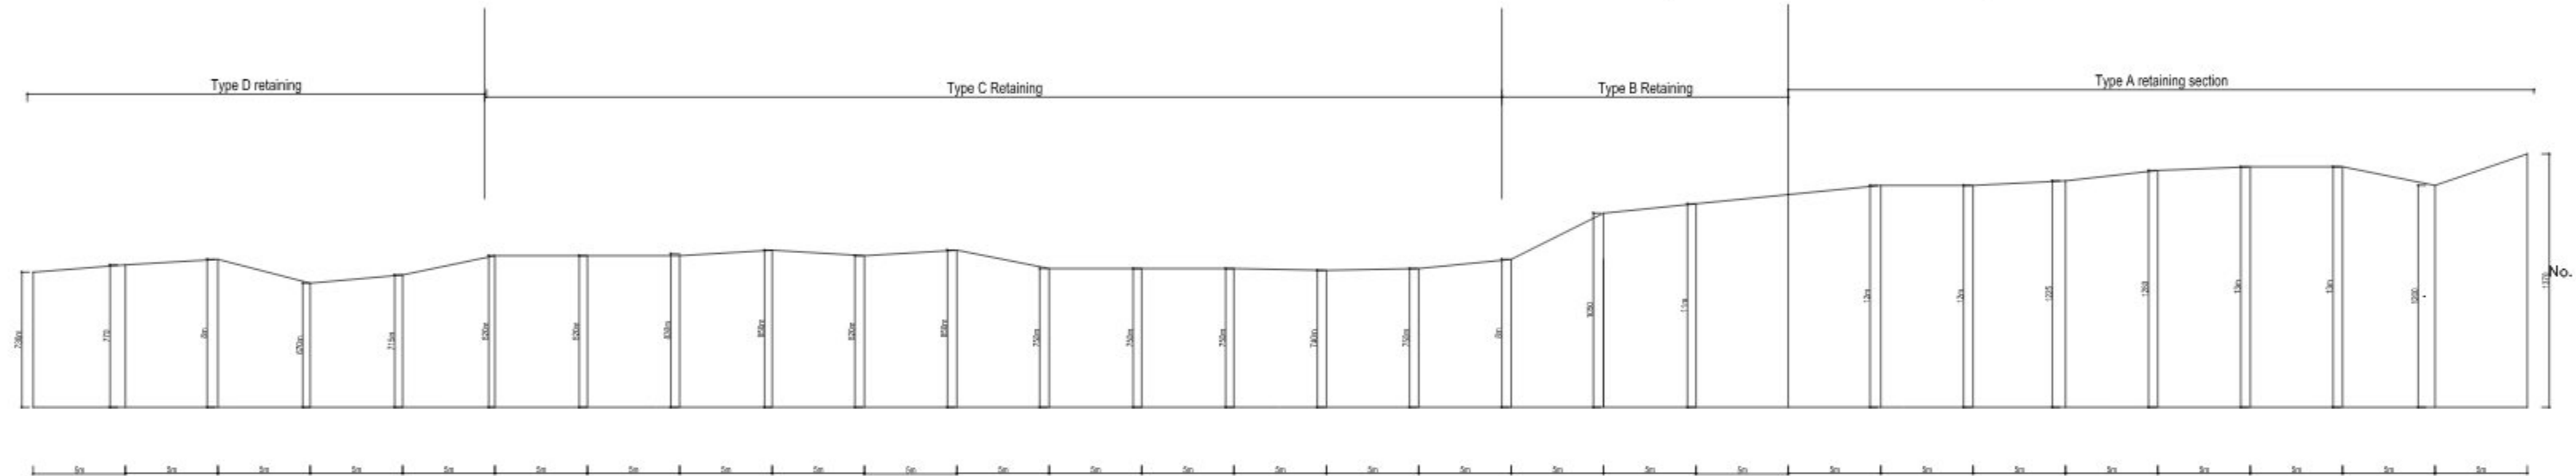

B - BACK SIDE PORTION

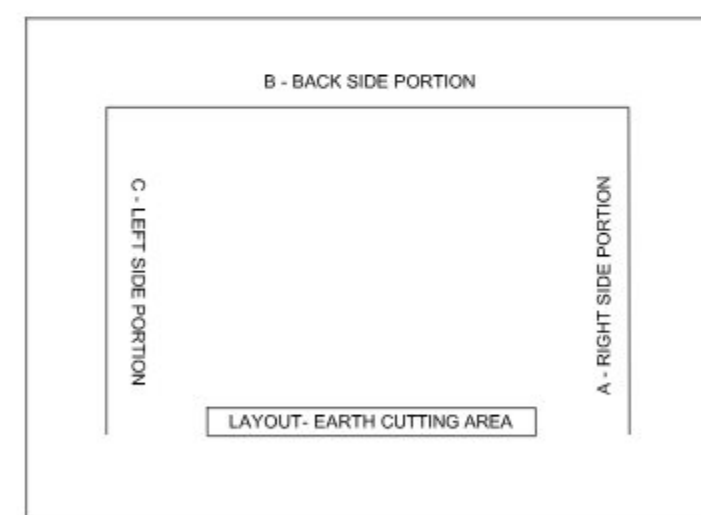

KEY PLAN OF RETAINING

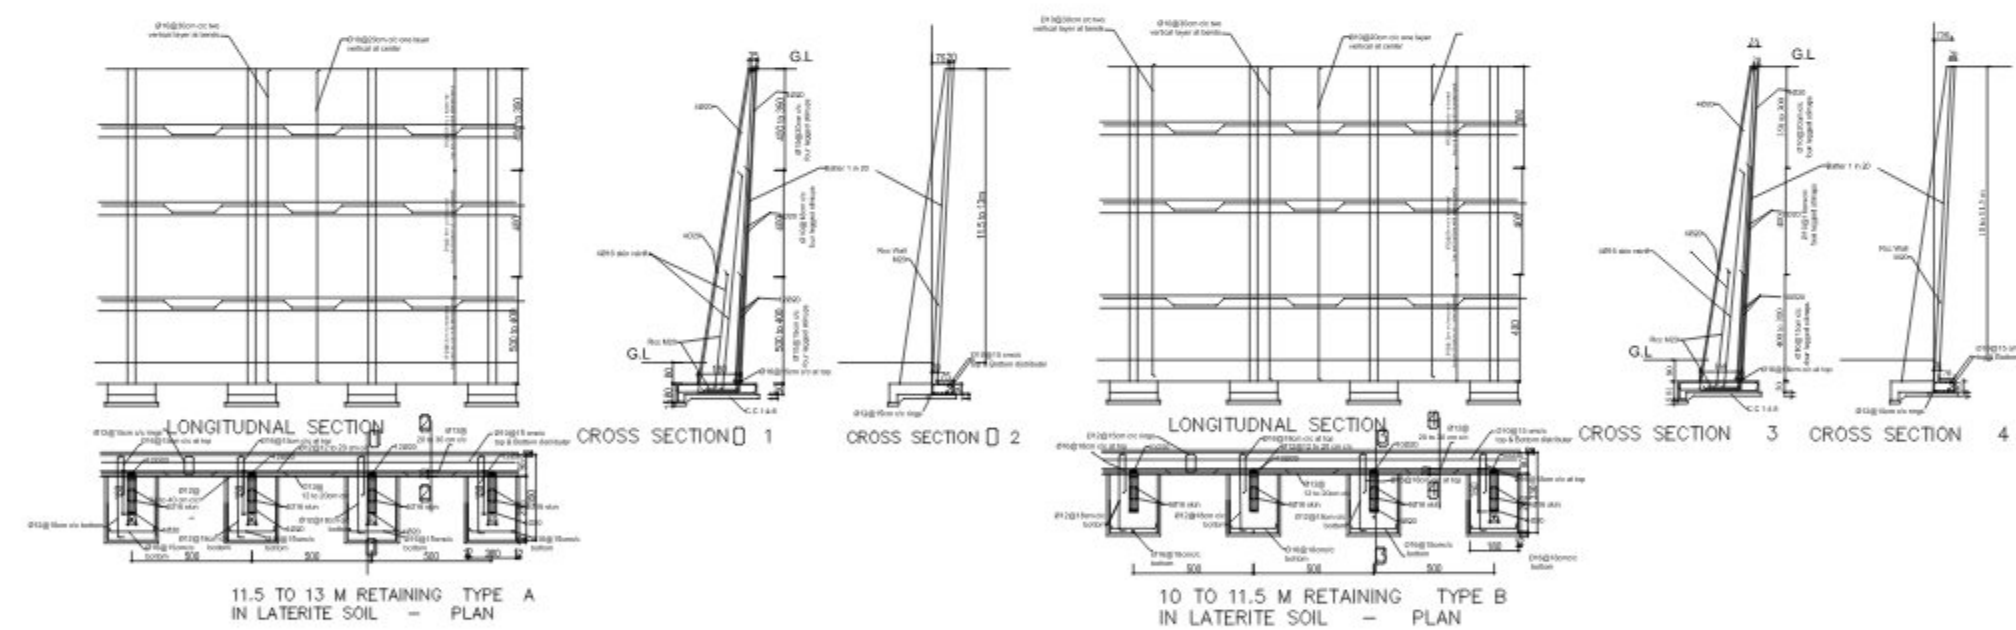

8 TO 10 M RETAINING TYPE C IN LATERITE SOIL - PLAN

6 TO 8 M RETAINING TYPE D IN LATERITE SOIL - PLAN

5 TO 6 M RETAINING TYPE E IN LATERITE SOIL - PLAN

Below 5 M RETAINING TYPE F IN LATERITE SOIL - PLAN

PROJECT

KCA-THODUPUZZHA
Accademic Block

PROJECT NO. :

DATE : 15-3-25


SCALE : NTS

DIMS : CMS

DESIGNED BY : NOBLE

CHECKED BY : RAVIKUMAR

W

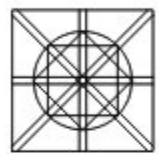

ISSUED TO

Name	Date

REVISIONS

No.	Description	Date

StructuralDrawings

RETAINING WAL

DRAWING NUMBER

SD 16

STRUCTURAL ENGINEER

consultant RAVIKUMAR

RAVIKUMAR
ASSOCIATES
CONSULTING ENGINEERS
KPMKA ROAD THODUPUZZHA TRIVAN
PIN-722020 094220 094220 094220