
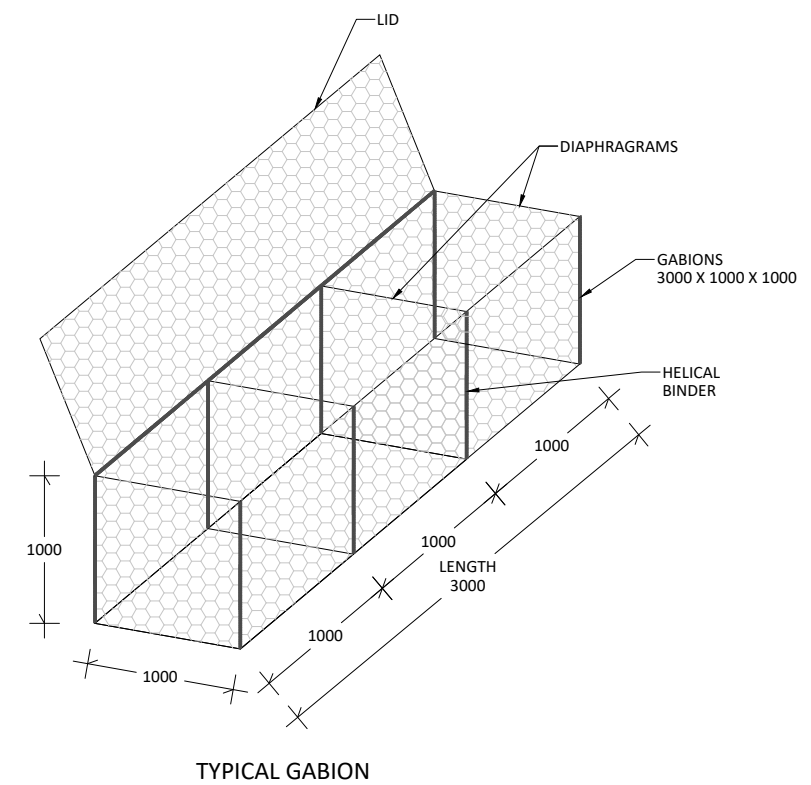


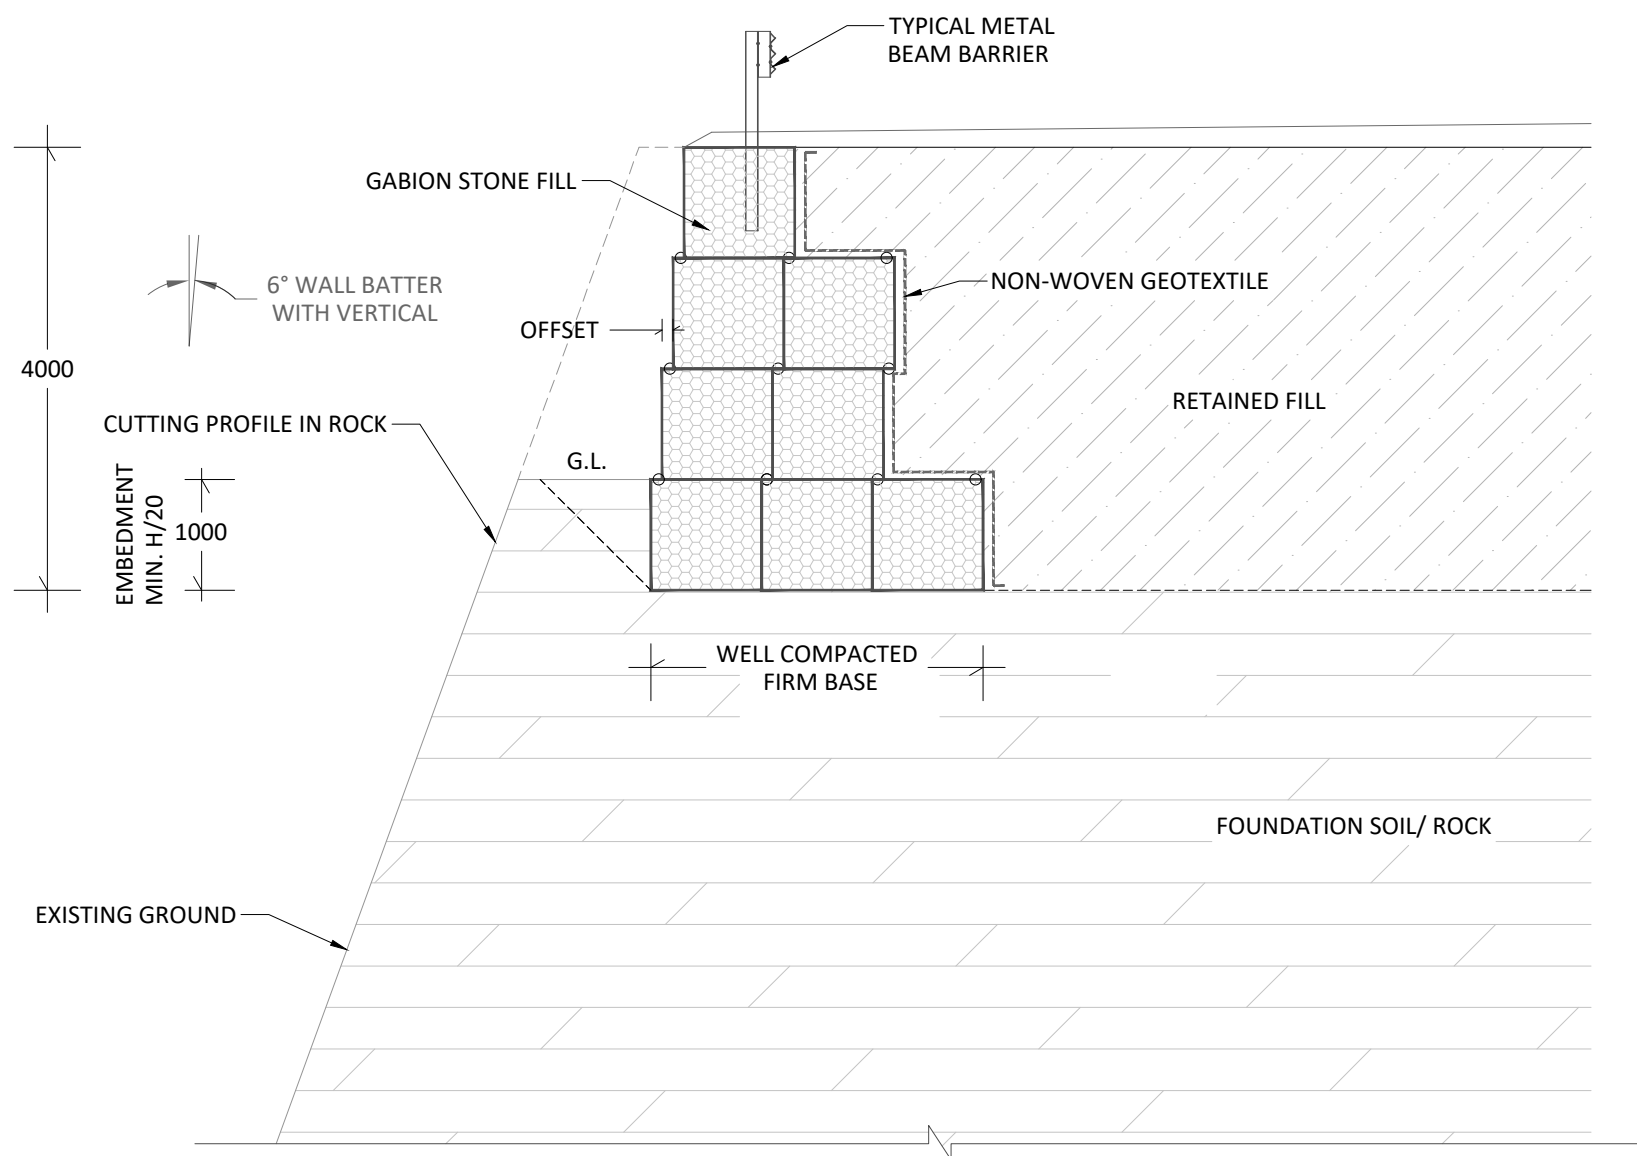

420 x 297 A3	<u>DRAWING STATUS</u> - PRELIMINARY ISSUE				<u>CLIENT</u> - KAARVENS STRUCTURAL CONSULTANCY, COIMBATORE.				 STRATA E-mail : design@strataindia.com Tel : 40635100 Fax : 40635199				<u>PROJECT</u> - KCA TWIN GROUNDS @ PALAKKAD – RETAINING WALL DETAILS (ALA-26-01-R0-13.04.2026)			
	<u>COMMENTS</u> - FOR REVIEW AND APPROVAL				<u>CONTRACTOR</u> -								<u>TITLE</u> - TYPICAL CROSS SECTION OF ROCKFILLED GABION GRAVITY WALL			
					<u>CONCESSIONAIRE</u> -											
	<u>SHEET SIZE</u>	<u>REV.NO.</u>	<u>DATE</u>	<u>AMENDMENTS</u>	<u>DESIGN CONSULTANT</u> -				<u>DRAWN</u> - SSA	<u>REVIEWED</u> - HUR/YRP	<u>SCALE</u> - N.T.S.					
	A3 420 X 297	PO	22-04-2026	FOR APPROVAL					<u>DESIGNED & CHECKED</u> - STM	<u>APPROVED</u> - SPB	<u>DATE</u> - 22-04-2026					
	<u>SHEET NO.</u>				<u>INDEPENDENT CONSULTANT</u> -				This Drawing Contains the Information Proprietary to STRATA GEOSYSTEMS (INDIA) PVT. LTD. Possession of This Drawing does not Authorise Use of the Information Contained Therein nor Copying of the Drawing in Whole or in Part, nor Transmission of The Drawing or the Information Contained Therein to Person not connected with This Project.				<u>DRAWING NO.</u> - SG-IND-KSC-04/26-EQ1-1 DD1			
	01 OF 01															
1	2	3	4	5	6	7	8	9	10	11						