



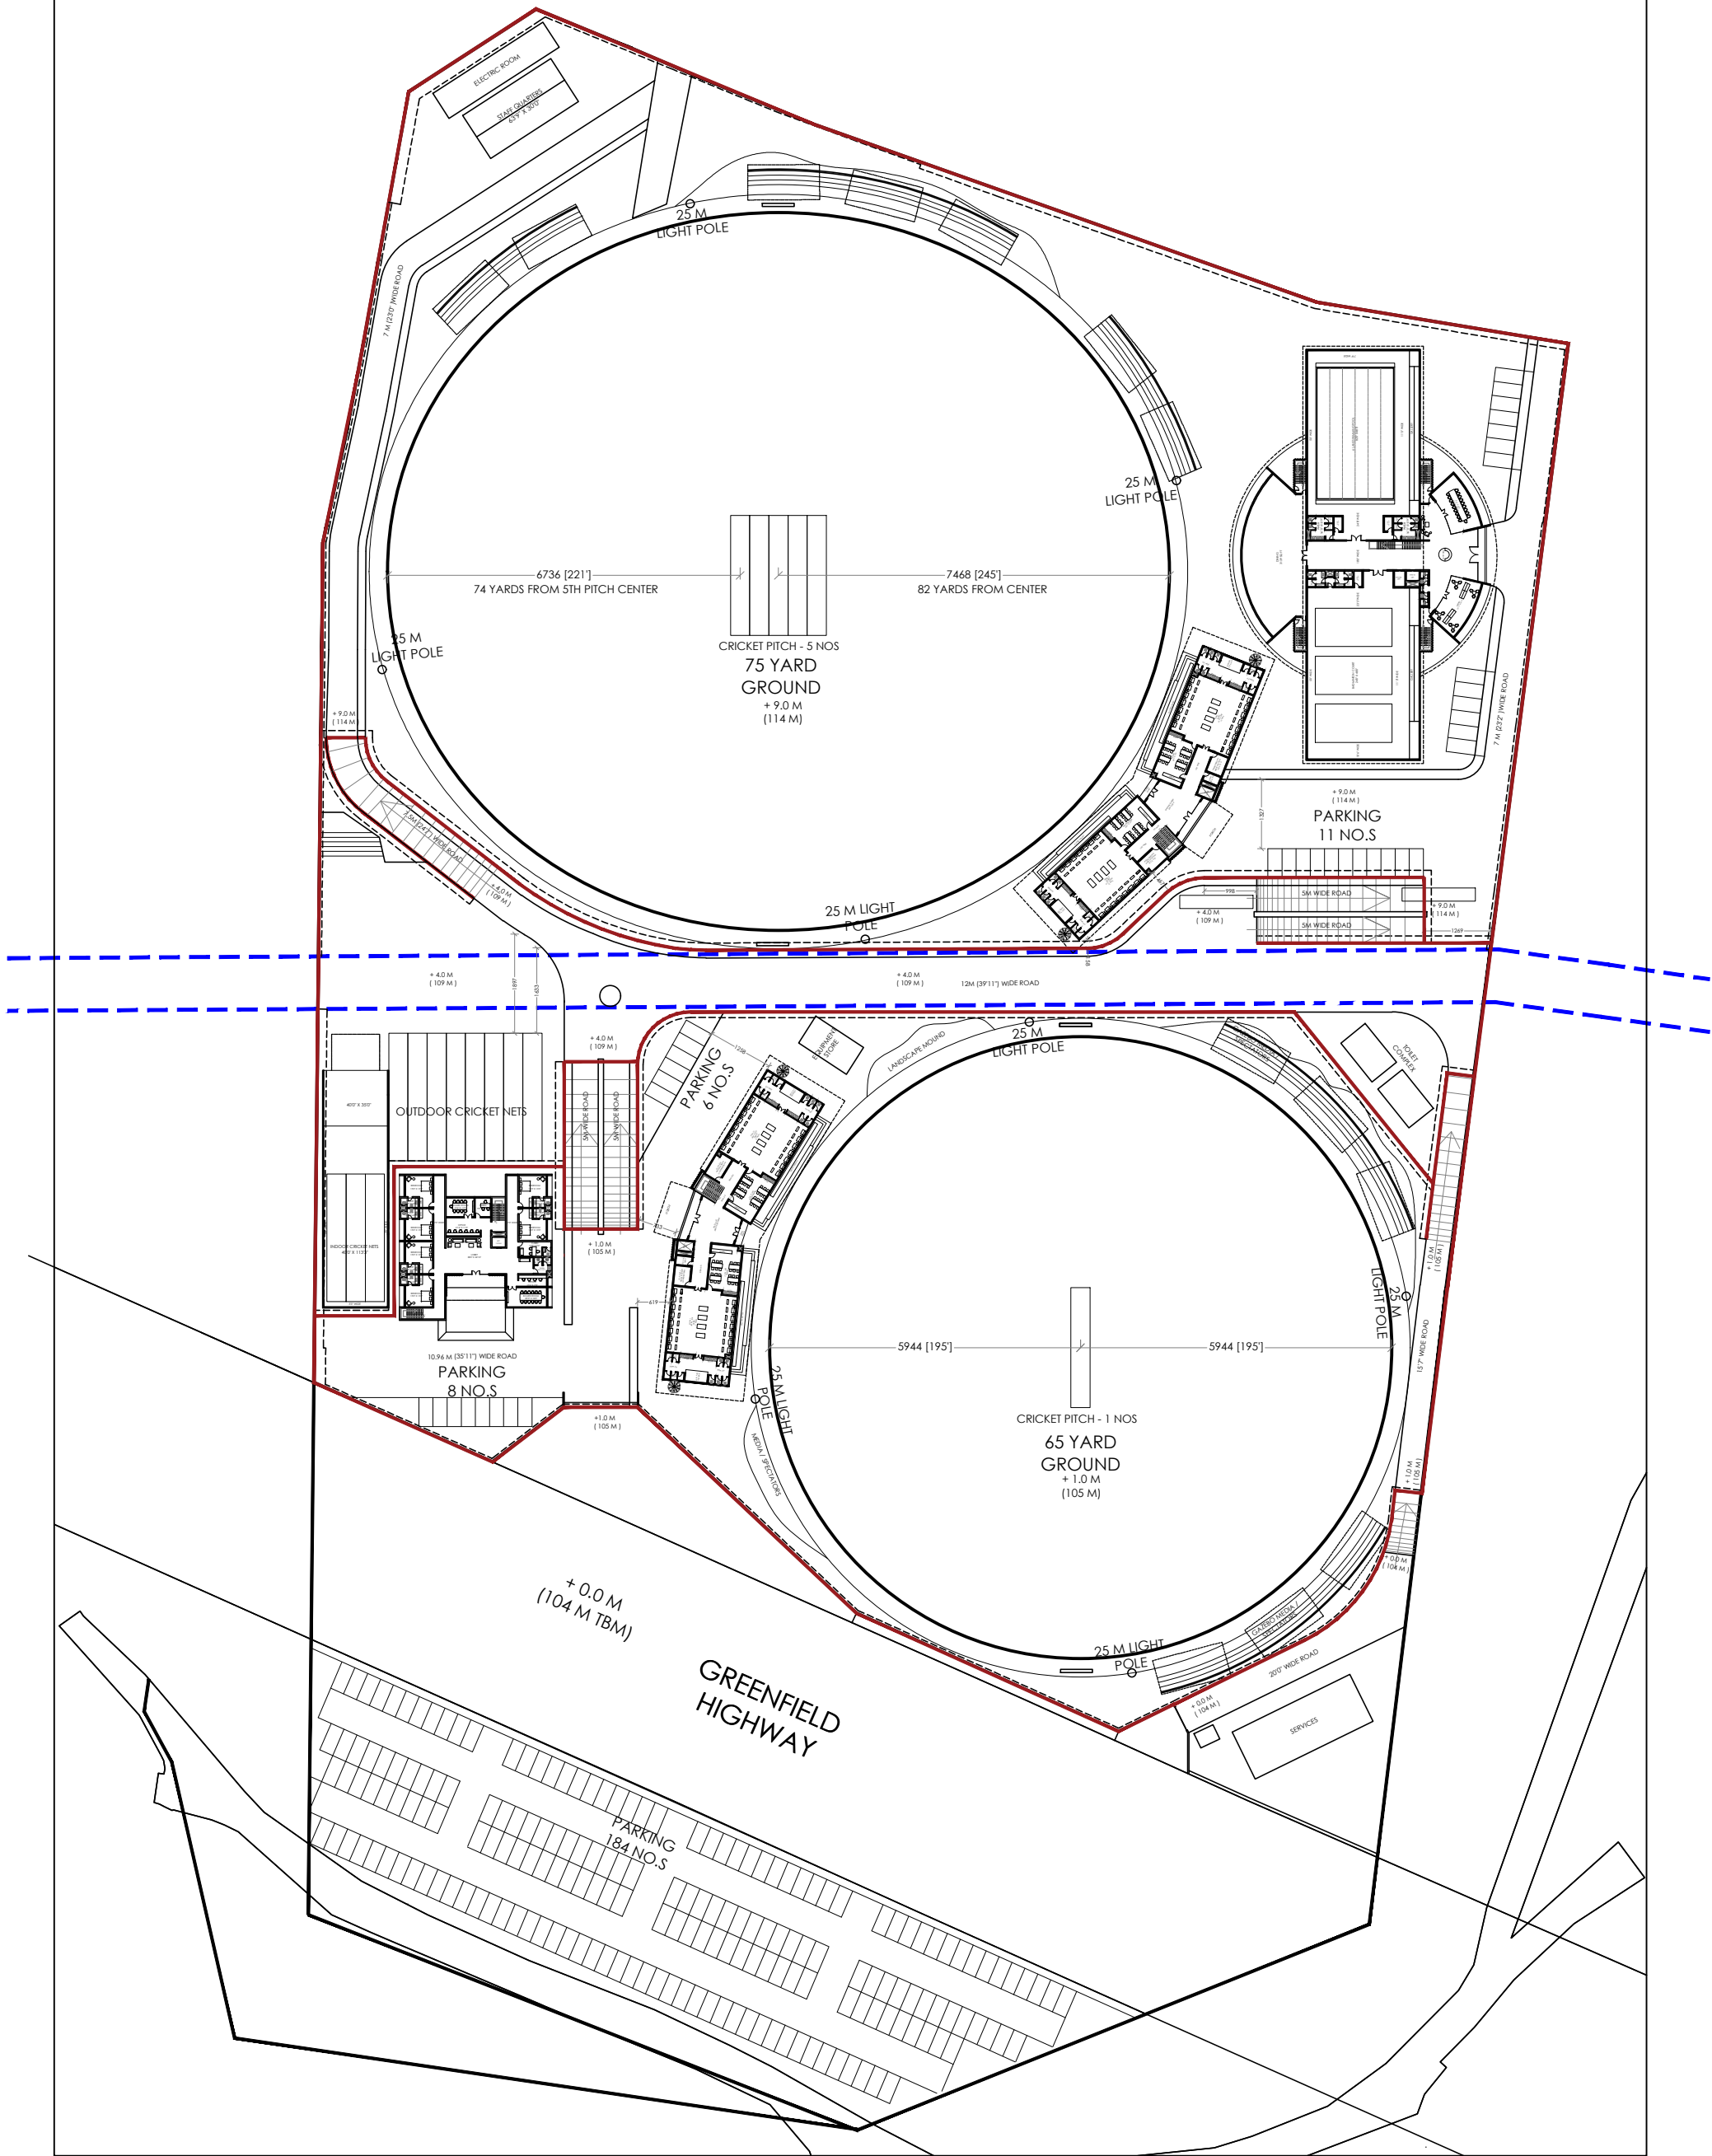

Project	Drawing Title	Design	Drawing no 001	Sheet 1 of 1	DESCRIPTION	Date	Drawn	Chkd
KERALA CRICKET ASSOCIATION TWIN GROUNDS PALAKKAD	MASTER PLAN		Scale N.T.S	Sheet Size A3				
18/7 Fort Maidan, Near Noor Jehan Fort view Hotel, Palakkad - 678001 Email - Alchemypgt@gmail.com			Notes: All dimensions are in Centimeter and all Levels are in meter		FIRST ISSUE	0	10-06-26	SK SM

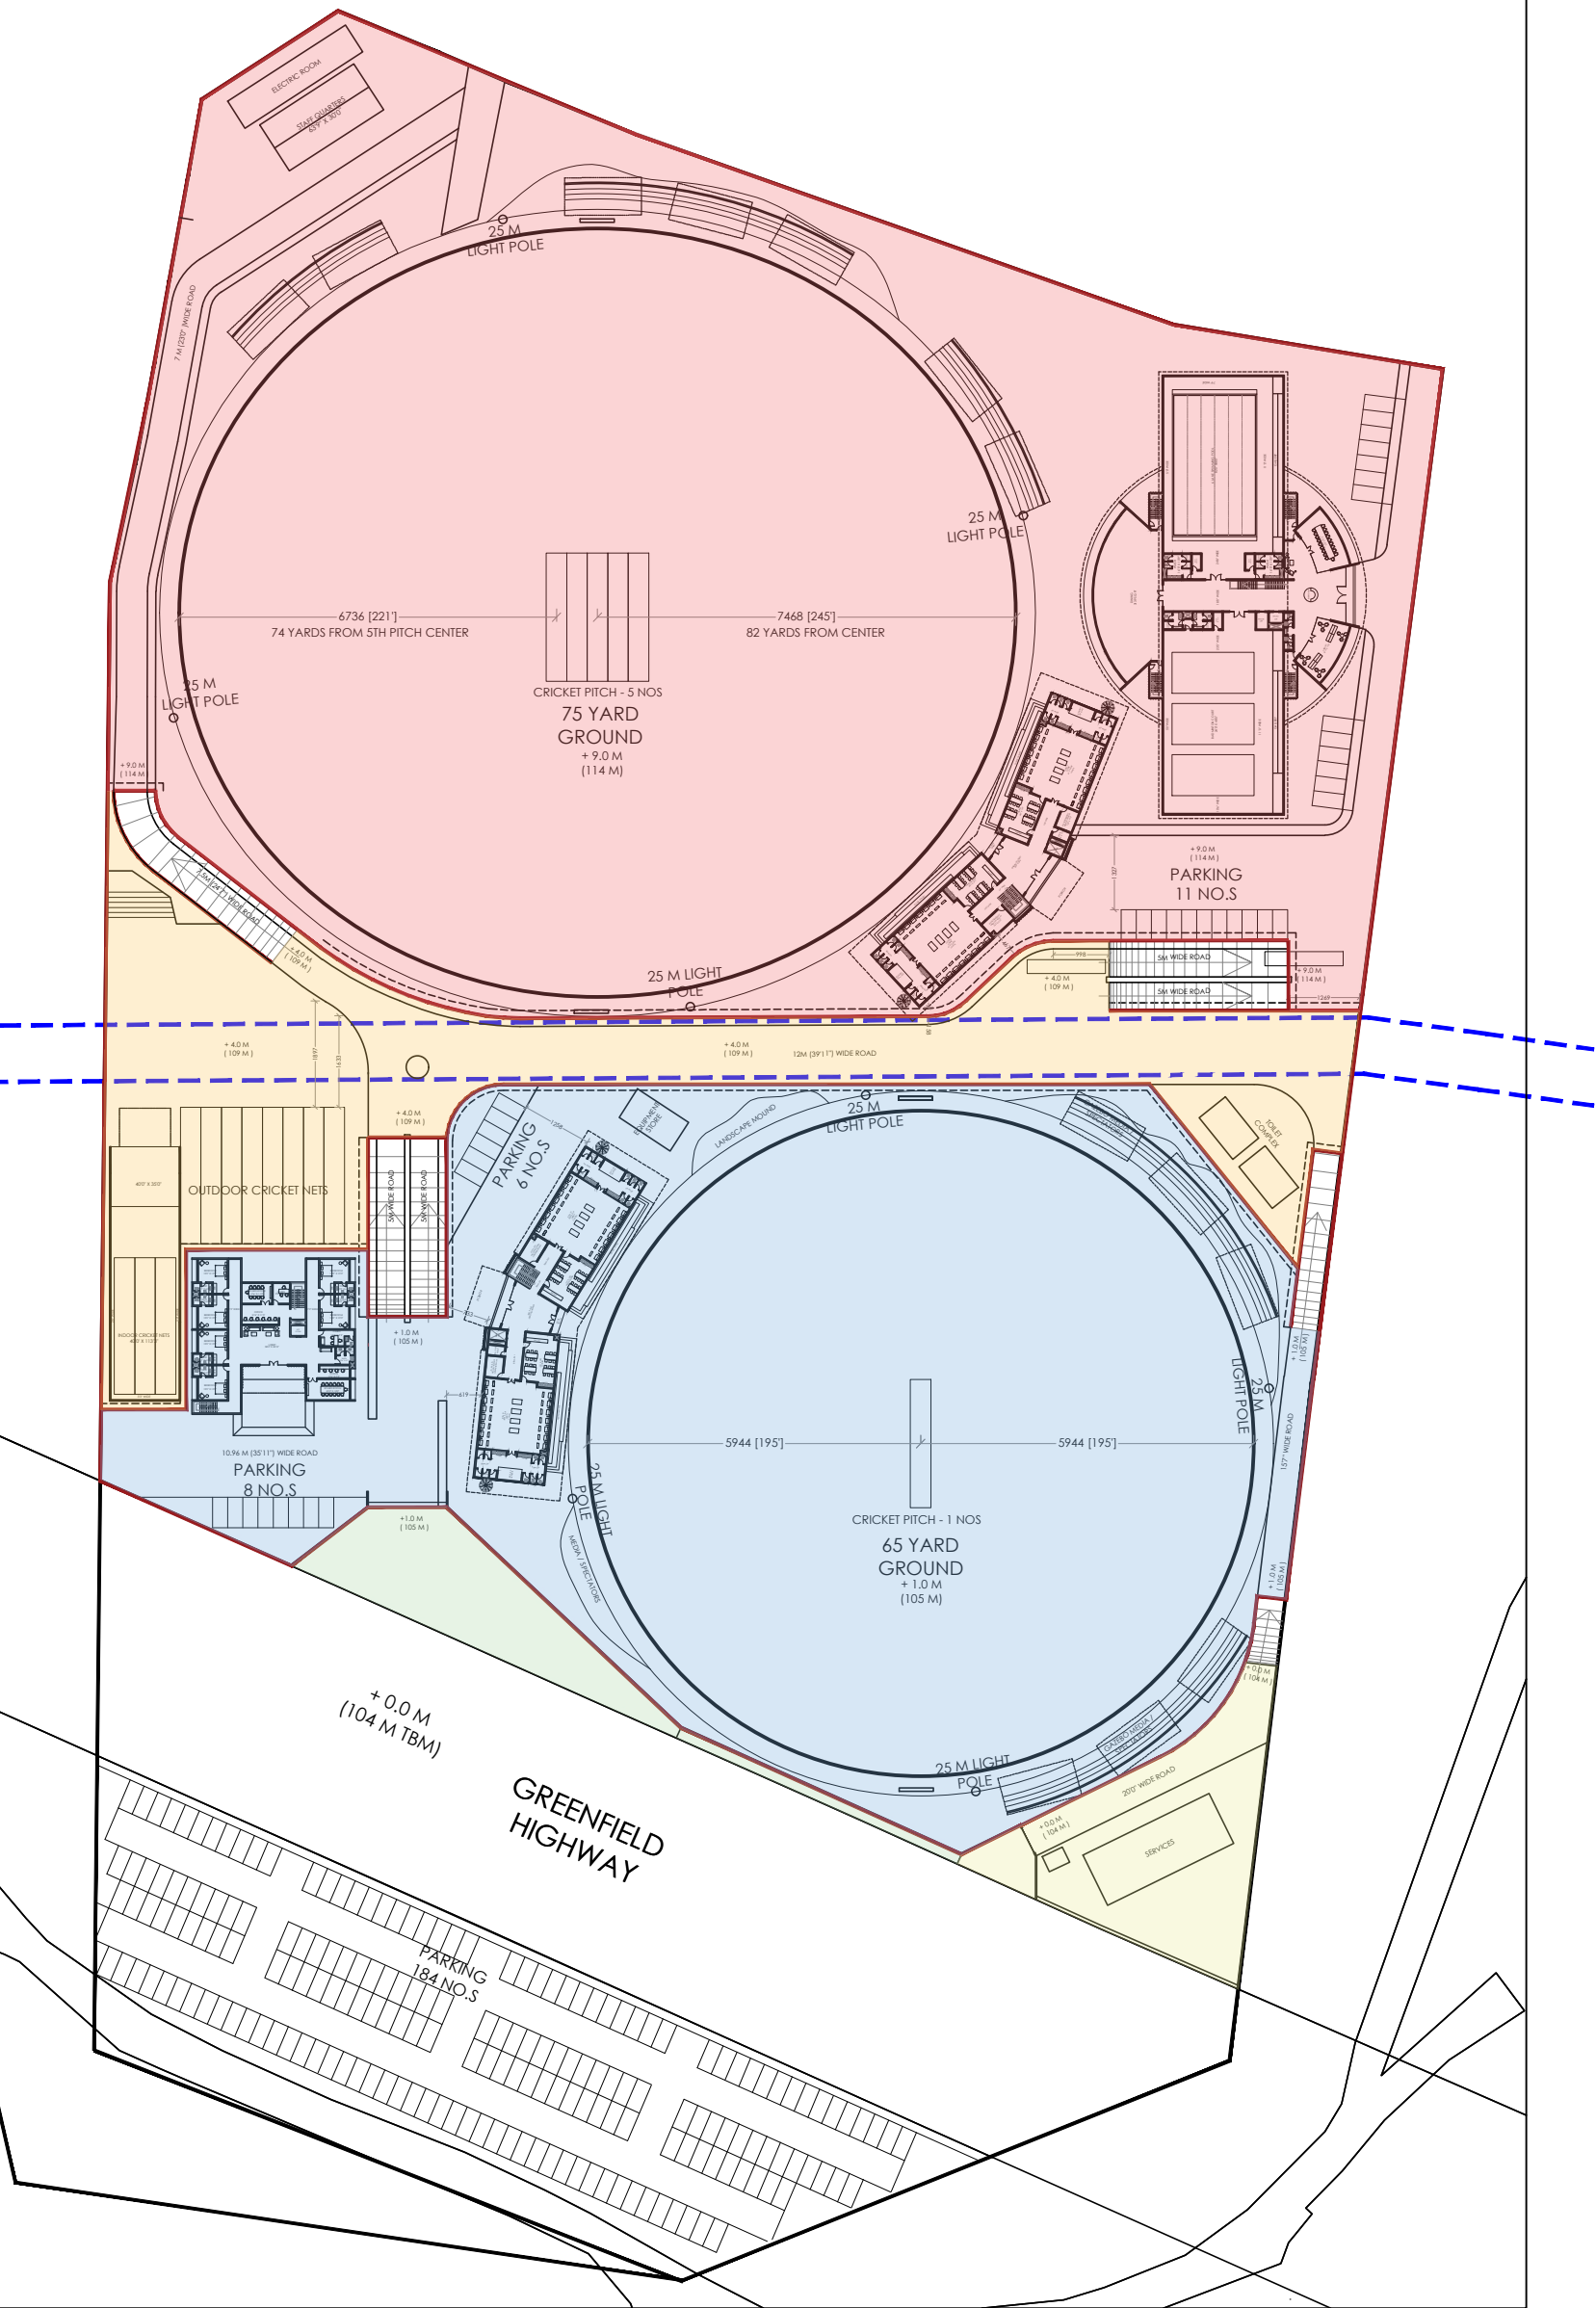

LEGENDS

	SERVICE ROAD NATURAL GROUND LEVEL
	SERVICE ROAD NATURAL GROUND LEVEL @ 104 M
	GROUND LEVEL @ 105 M
	GROUND LEVEL @ 109 M
	GROUND LEVEL @ 114 M

Project	Drawing Title	Design	Drawing no 001	Sheet 1 of 1	DESCRIPTION	Date	Drawn	Chkd
KERALA CRICKET ASSOCIATION TWIN GROUNDS PALAKKAD	MASTER PLAN	18/7 Fort Maidan, Near Noor Jehan Fort view Hotel, Palakkad - 678001 Email - Alchemypgt@gmail.com	Scale N.T.S	Sheet Size A3	FIRST ISSUE	0	10-06-26	SK SM