


KCA CRICKET GROUND MANGALAPURAM

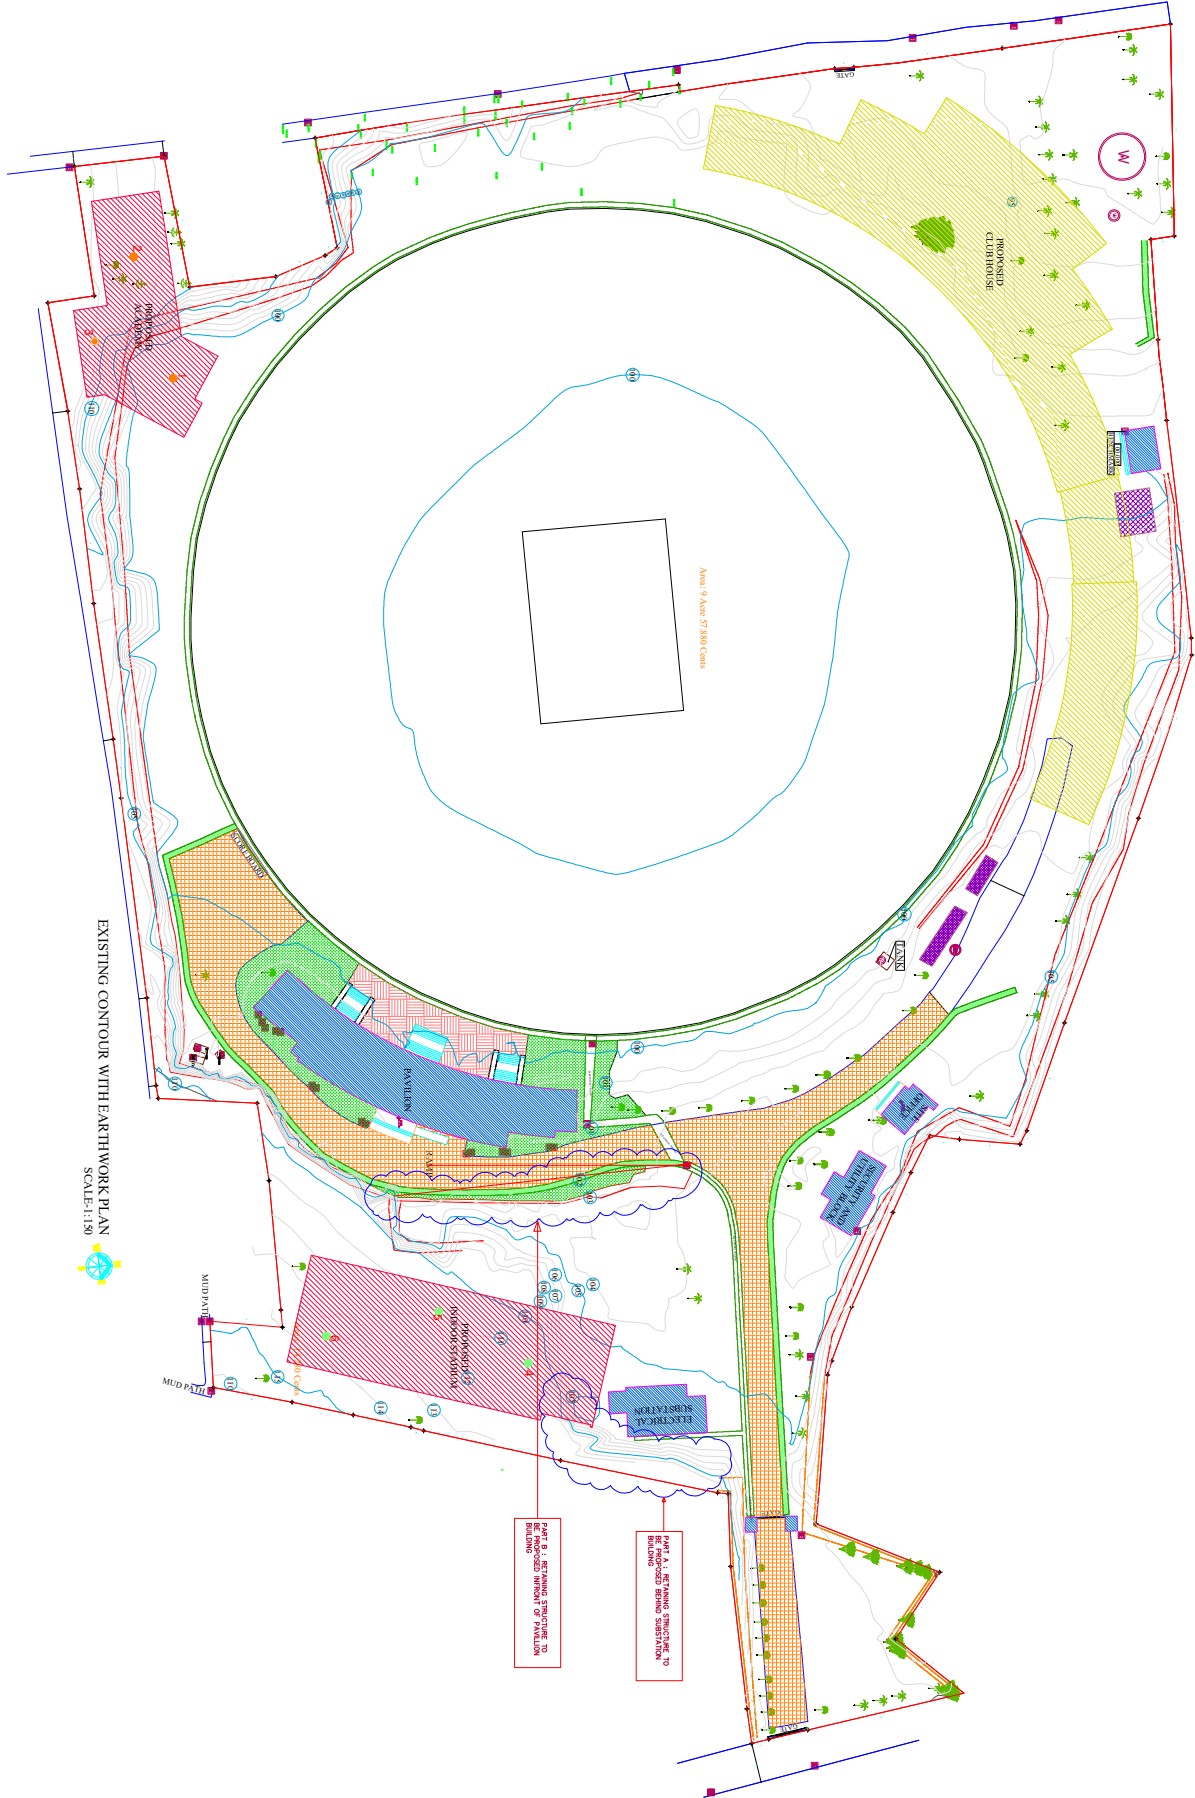

Note :
1. Clouded region shows the area where the retaining structure need to be proposed