


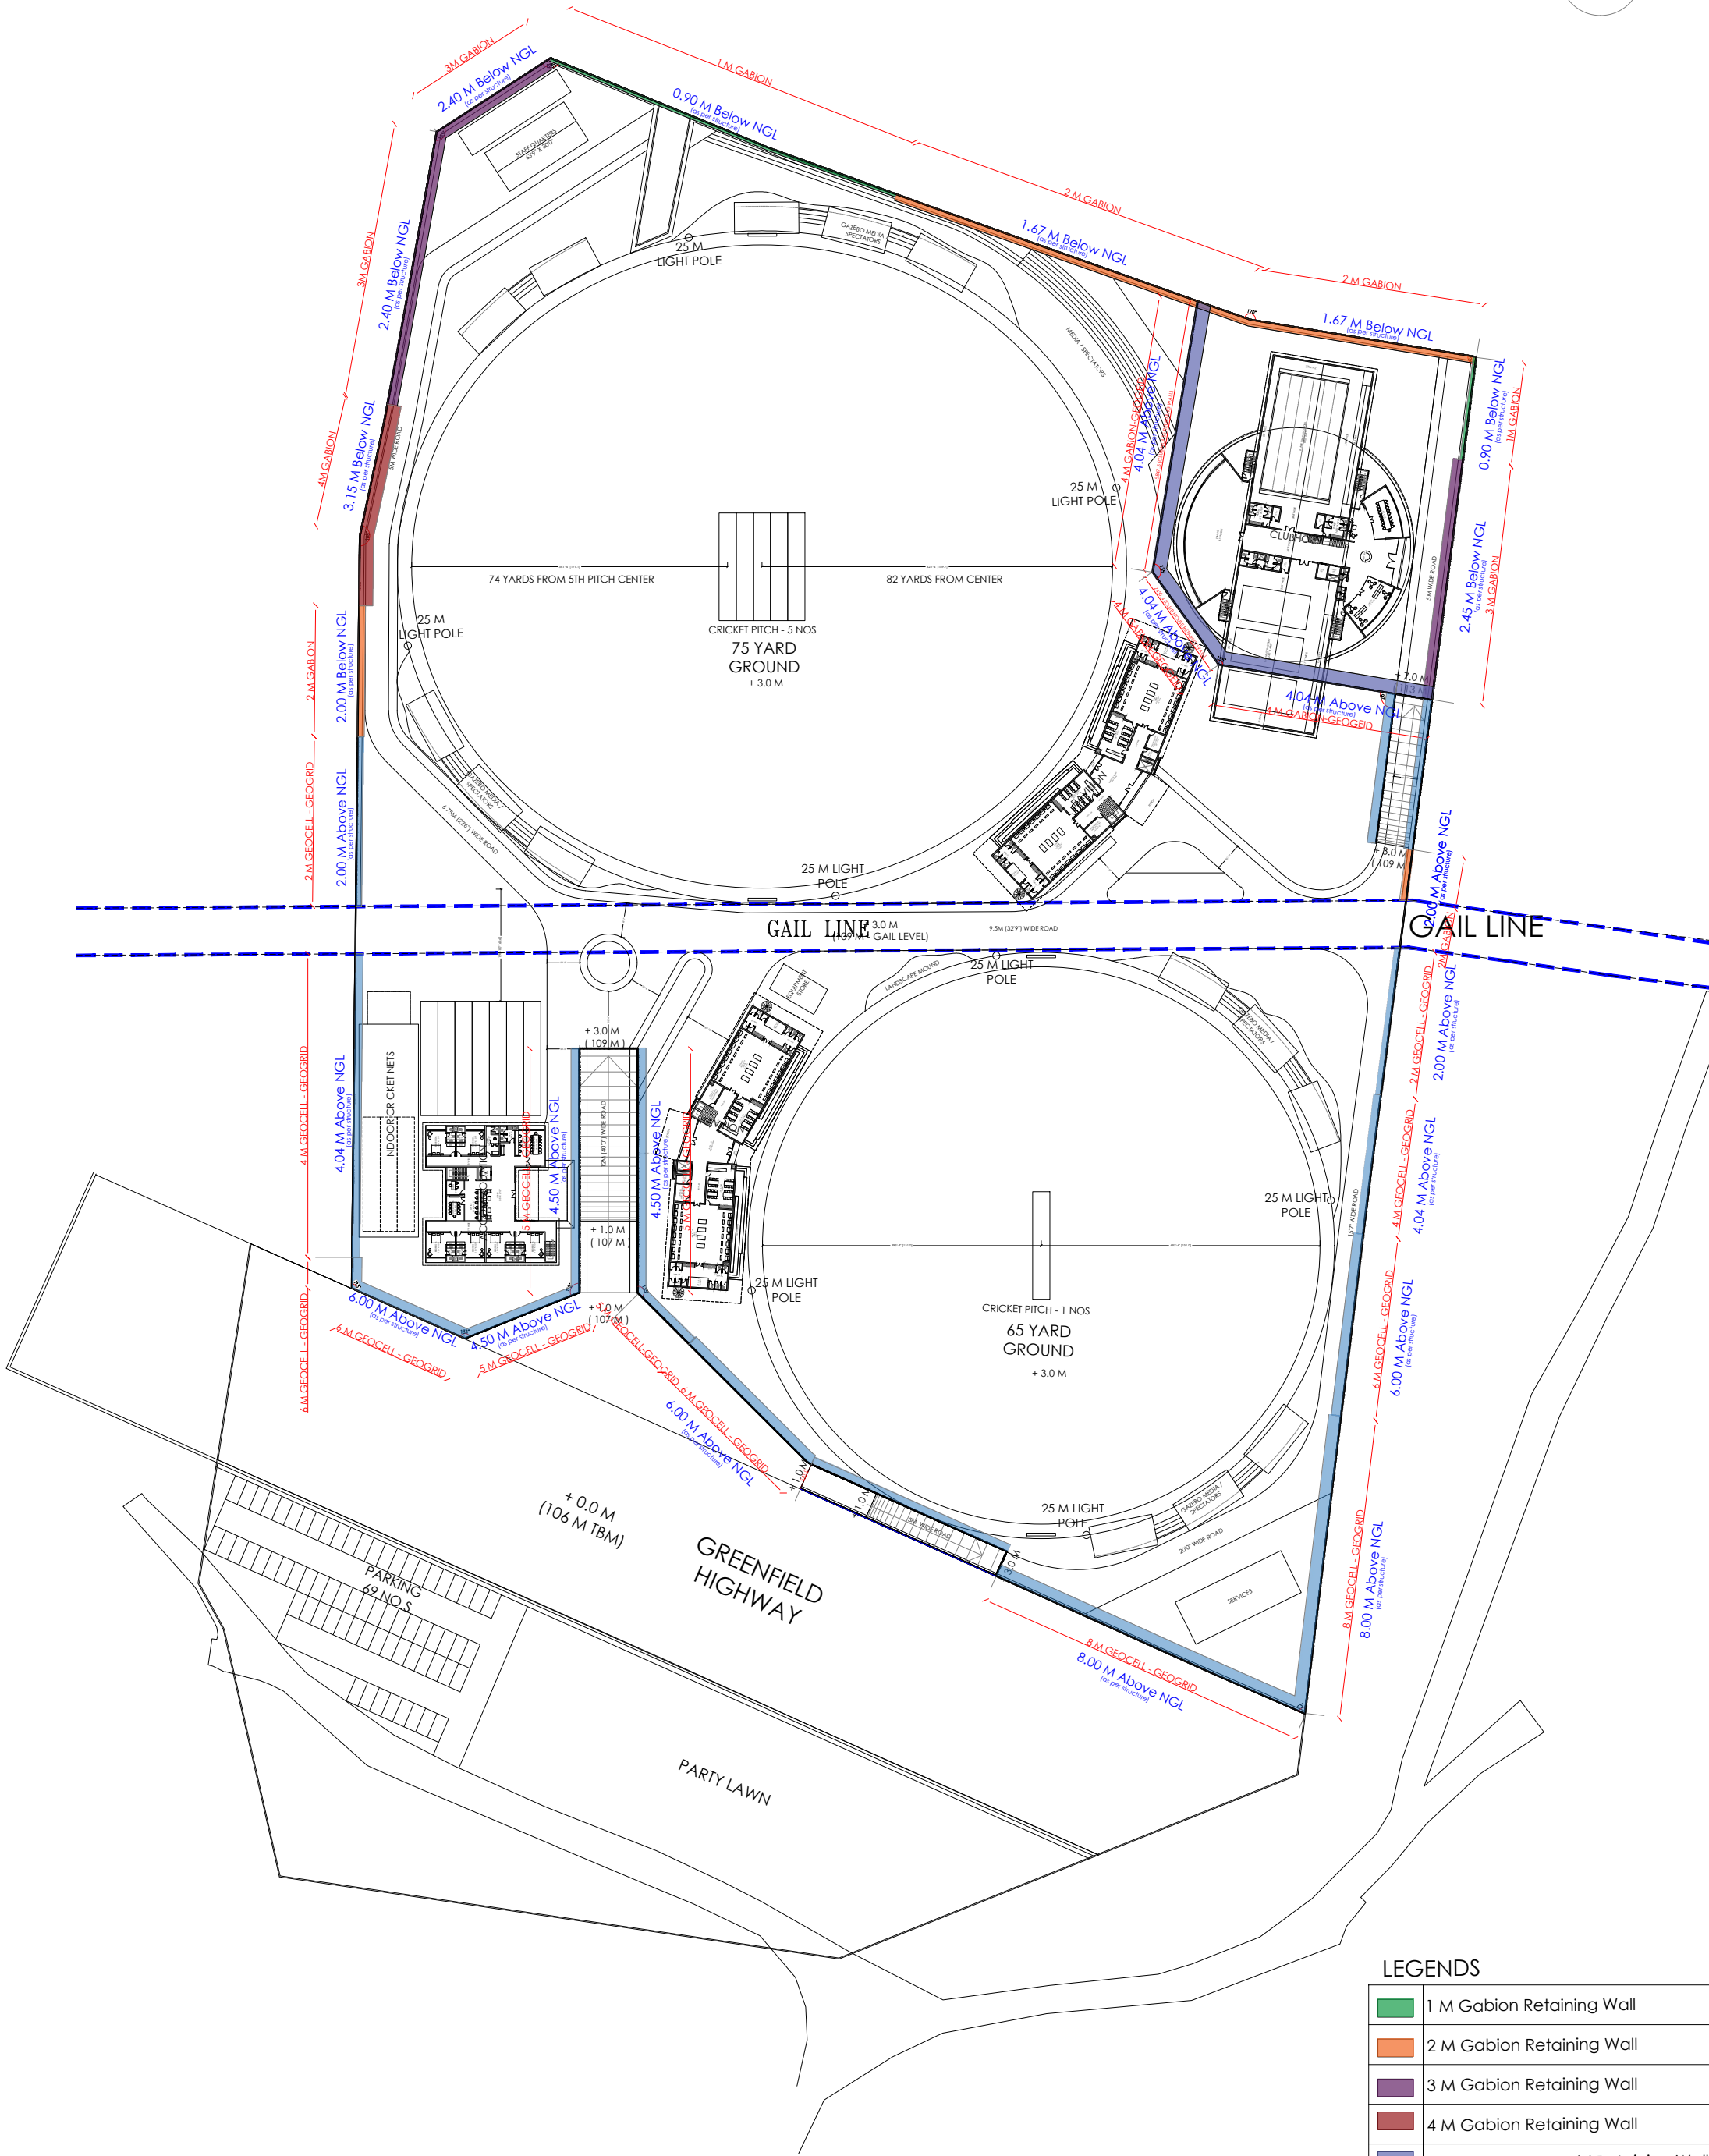

LEGENDS

	1 M Gabion Retaining Wall
	2 M Gabion Retaining Wall
	3 M Gabion Retaining Wall
	4 M Gabion Retaining Wall
	4 M Gabion-Geogrid Retaining Wall
	Geocell-Geogrid Retaining Wall

Project	Drawing Title	Design	Drawing no 001	Sheet 1 of 3	DESCRIPTION	Date	Drawn	Chkd
KERALA CRICKET ASSOCIATION TWIN GROUNDS PALAKKAD	MASTER PLAN WITH RETAINING WALL LAYOUT		Scale N.T.S	Sheet Size A3	REVIEW COPY			
18/7 Fort Maidan, Near Noor Jehan Fort view Hotel, Palakkad - 678001 Email - Alchemypgt@gmail.com			Notes: All dimensions are in Centimeter and all Levels are in meter		FIRST ISSUE	0 08-05-26	SK	SM